



01 PLANTA PISO2  
escala: 1:50

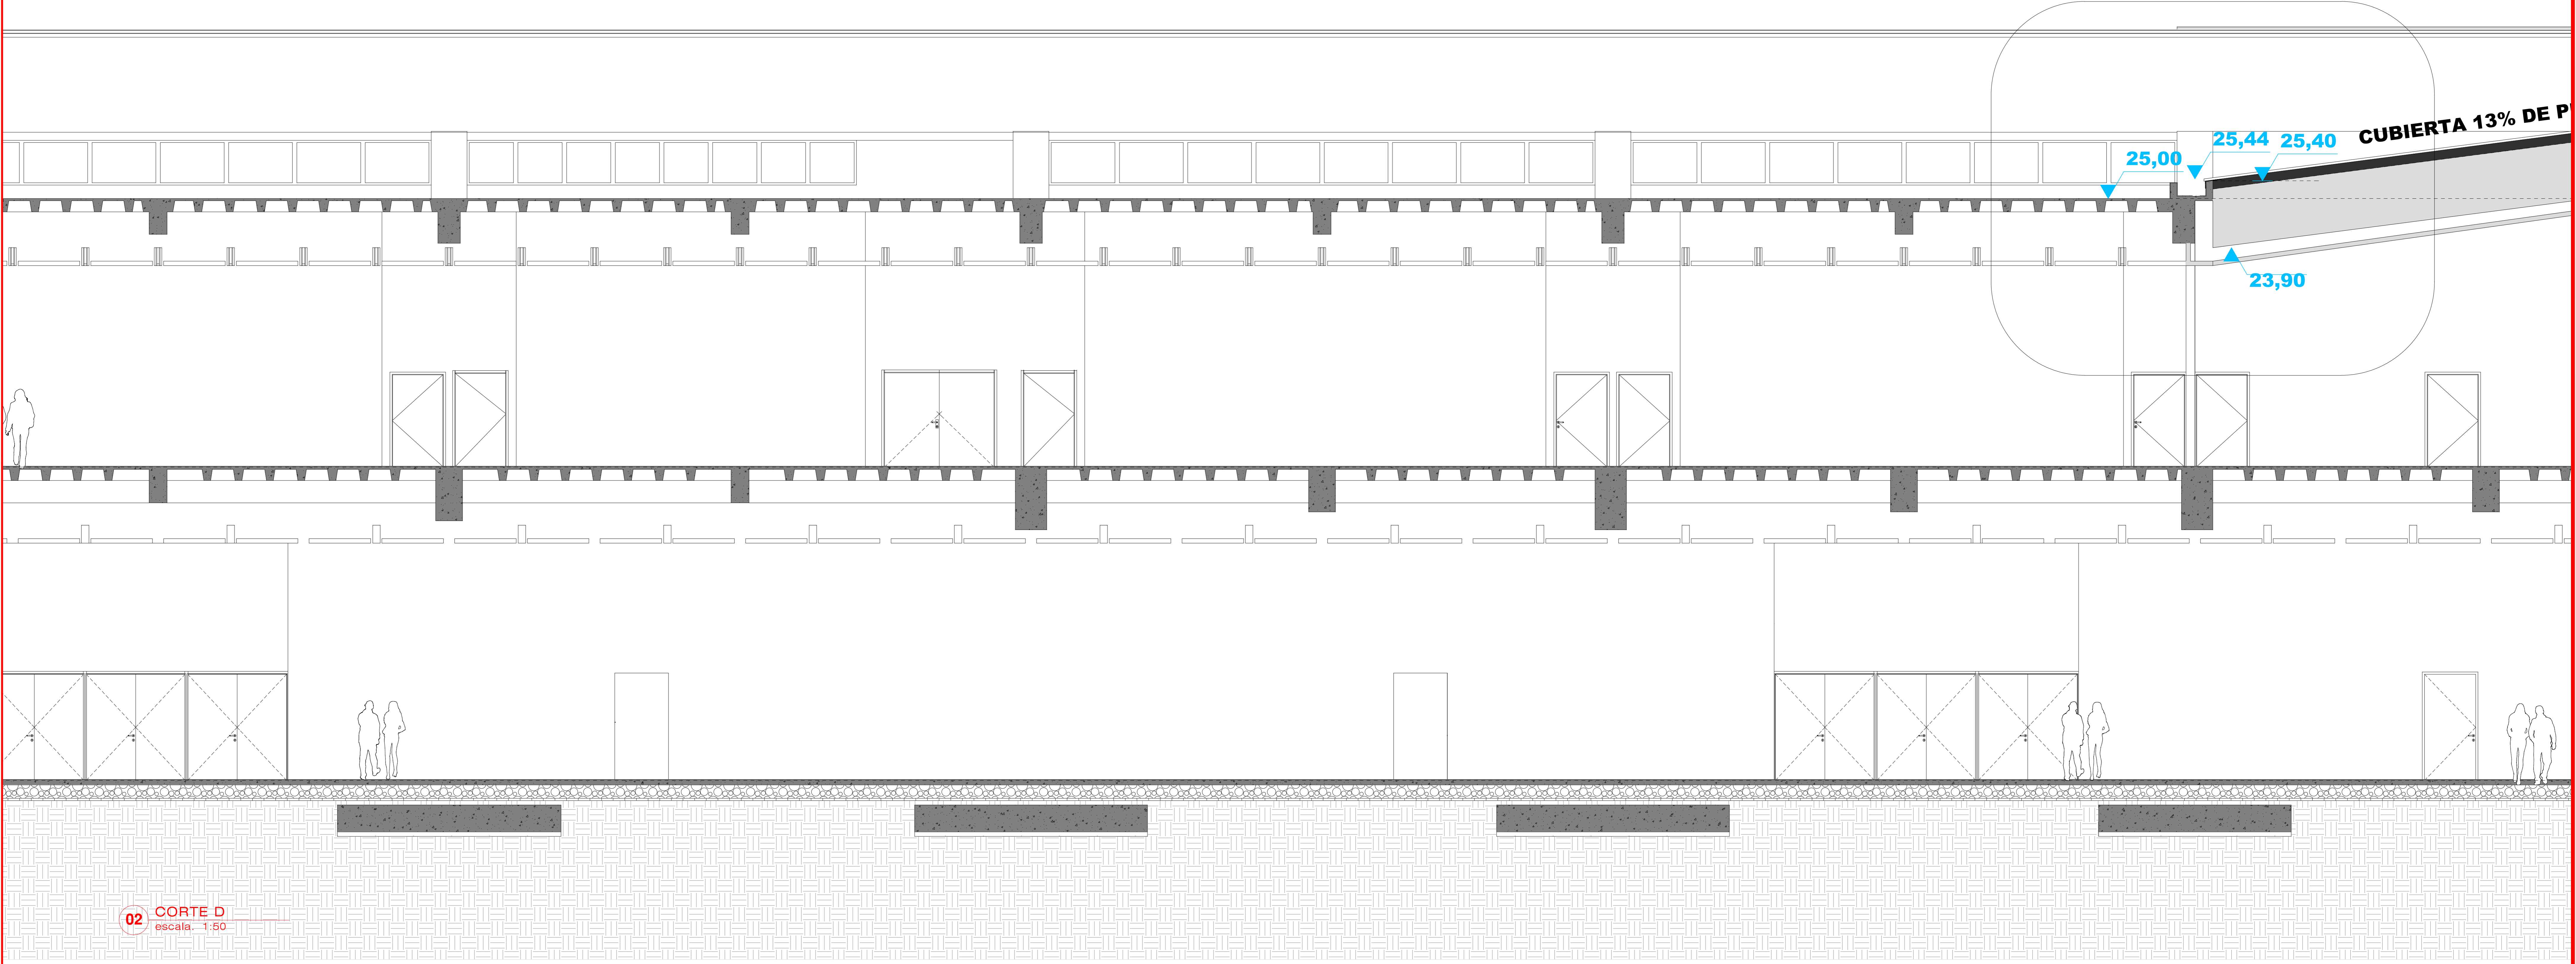

02 CORTE D  
escala: 1:50

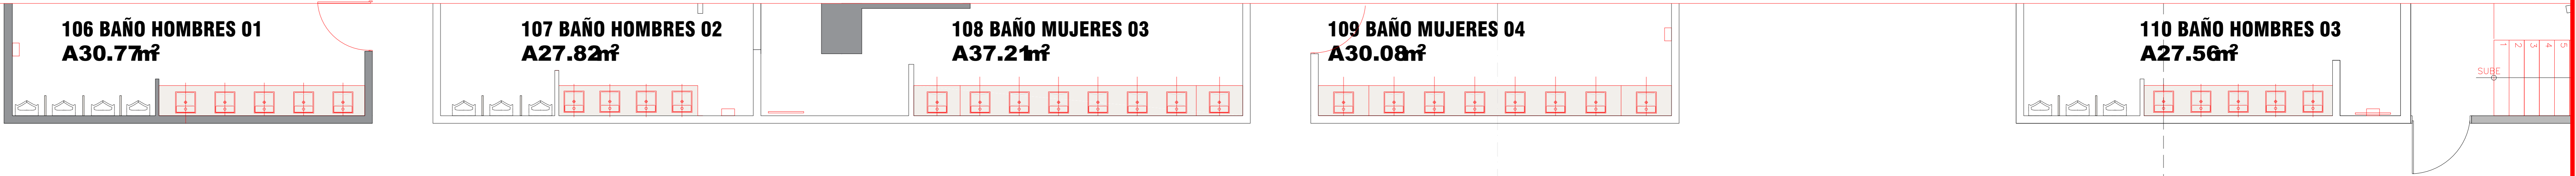

03 PLANTA BAJA  
escala: 1:50  
+12,00