




2. PLANTA BAJA N+12.00 1:50

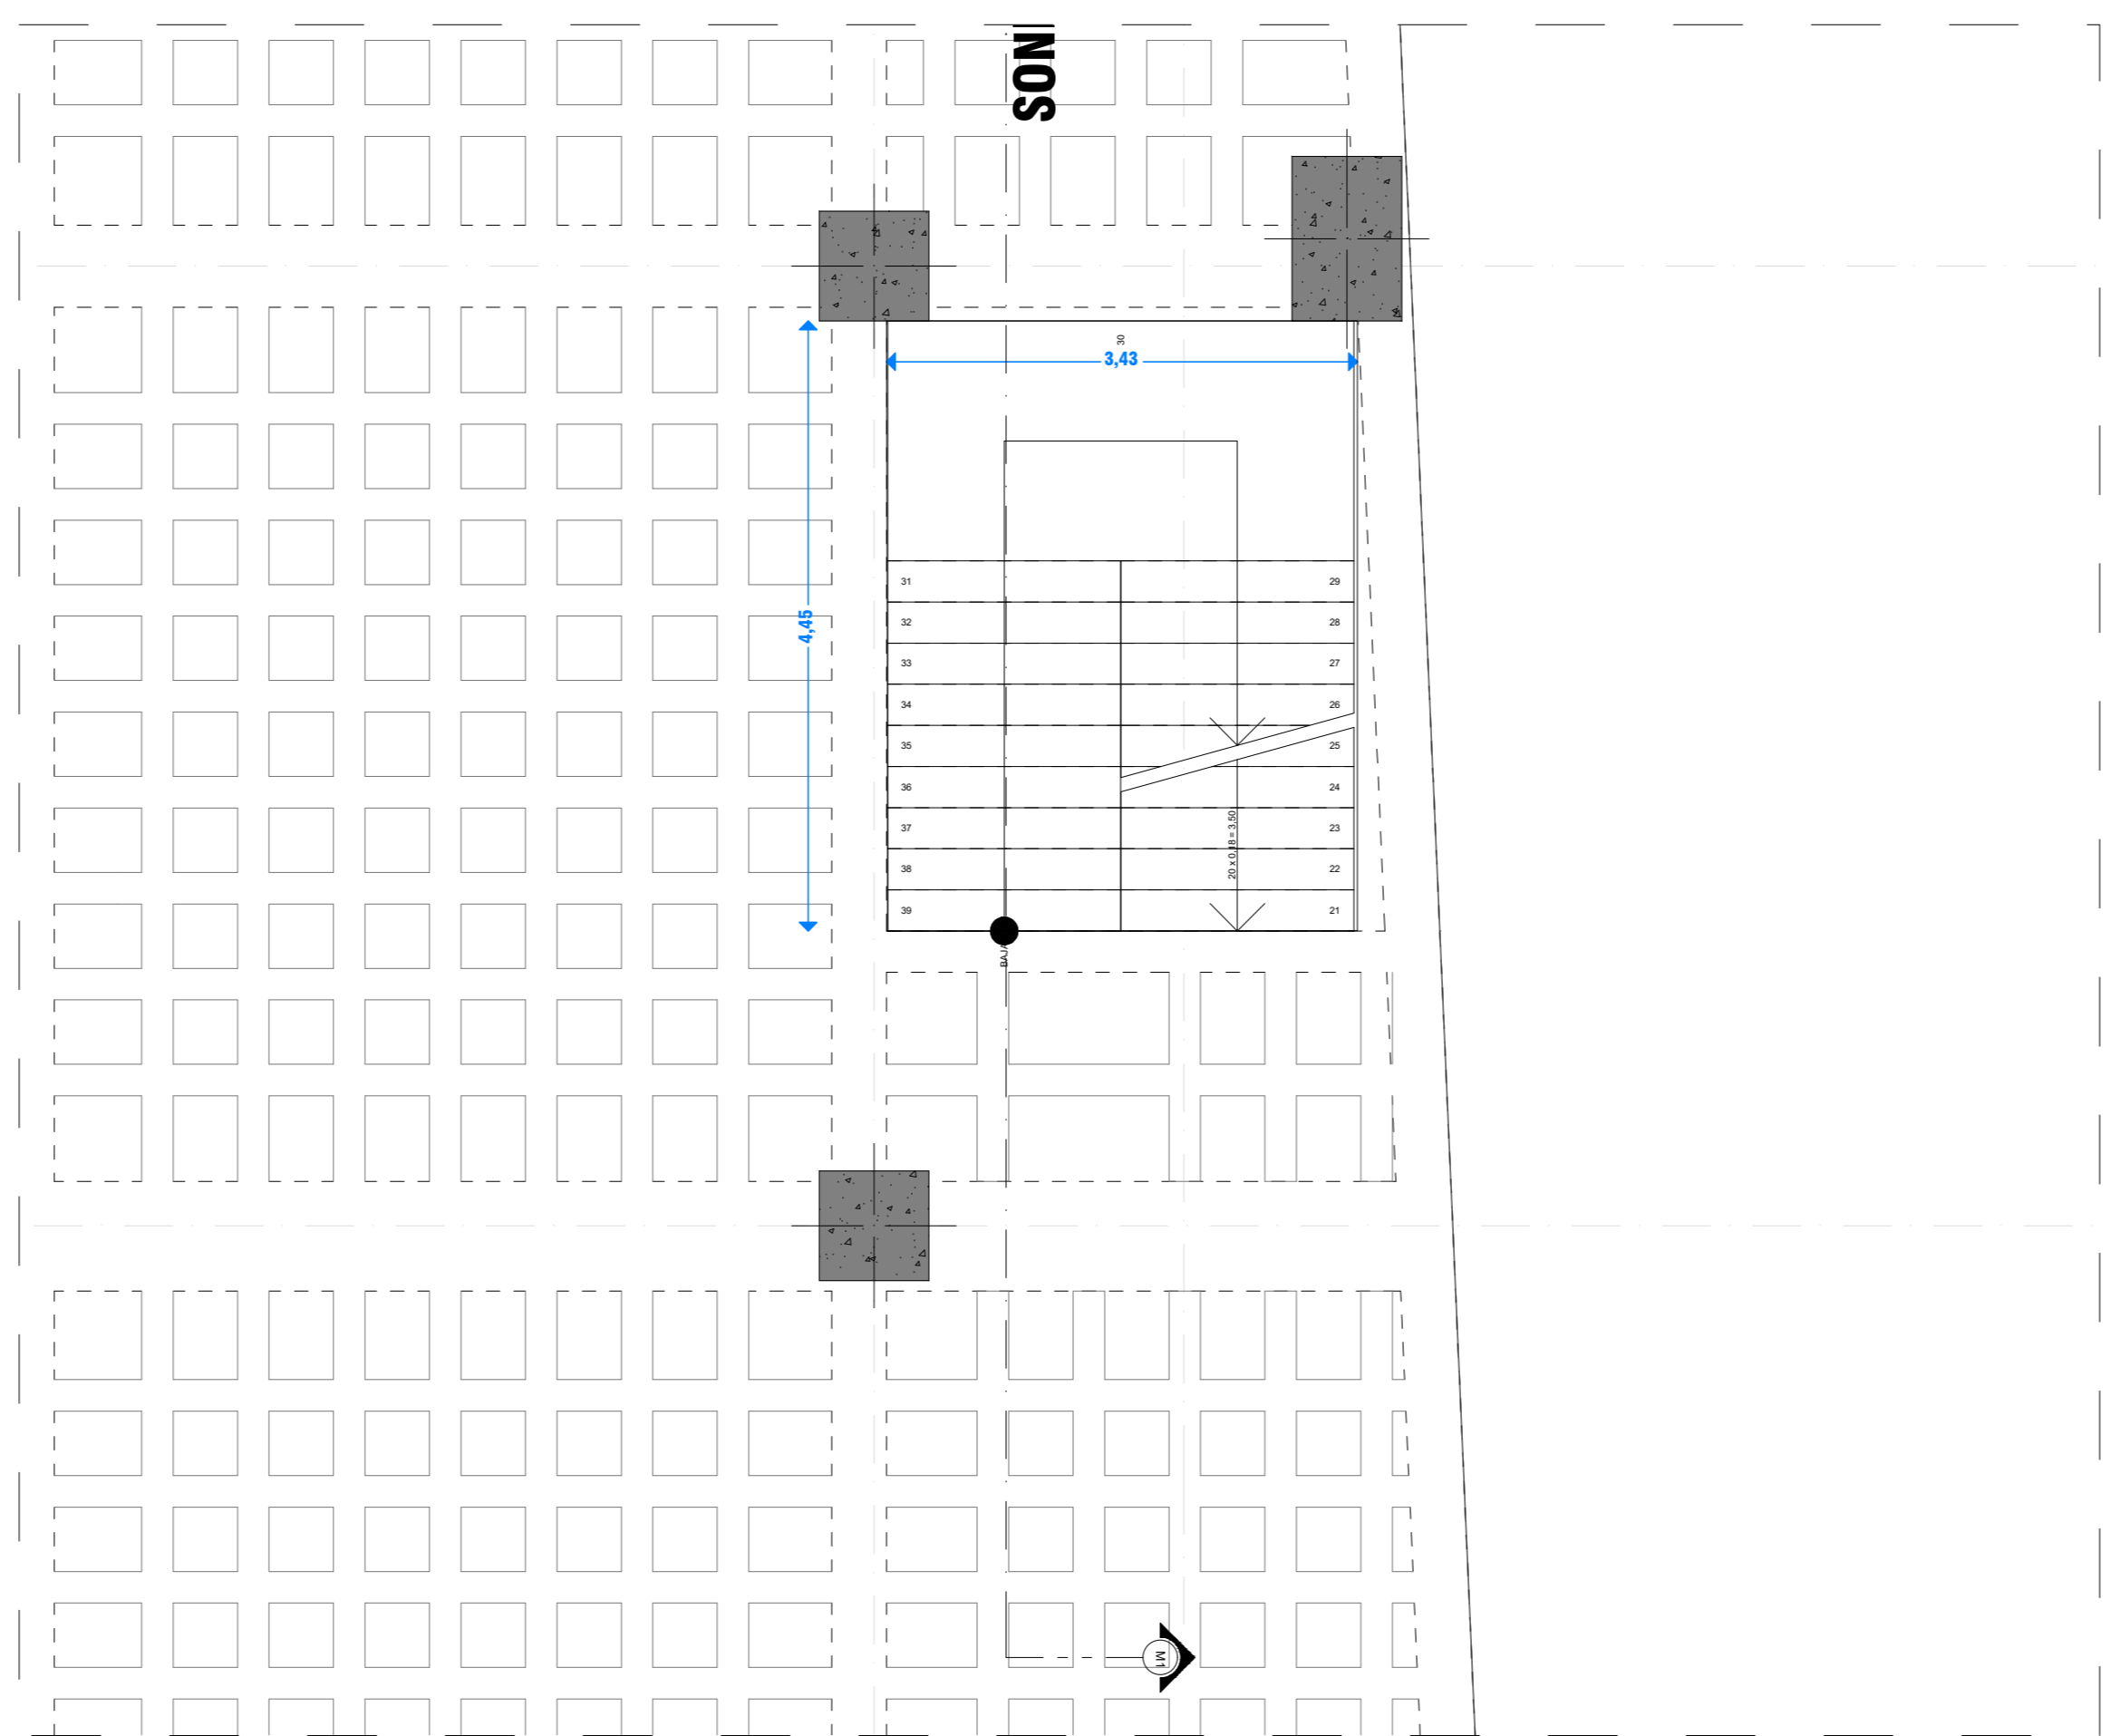

4. PISO 2 N+19.00 ESTRUCTURA 1:50

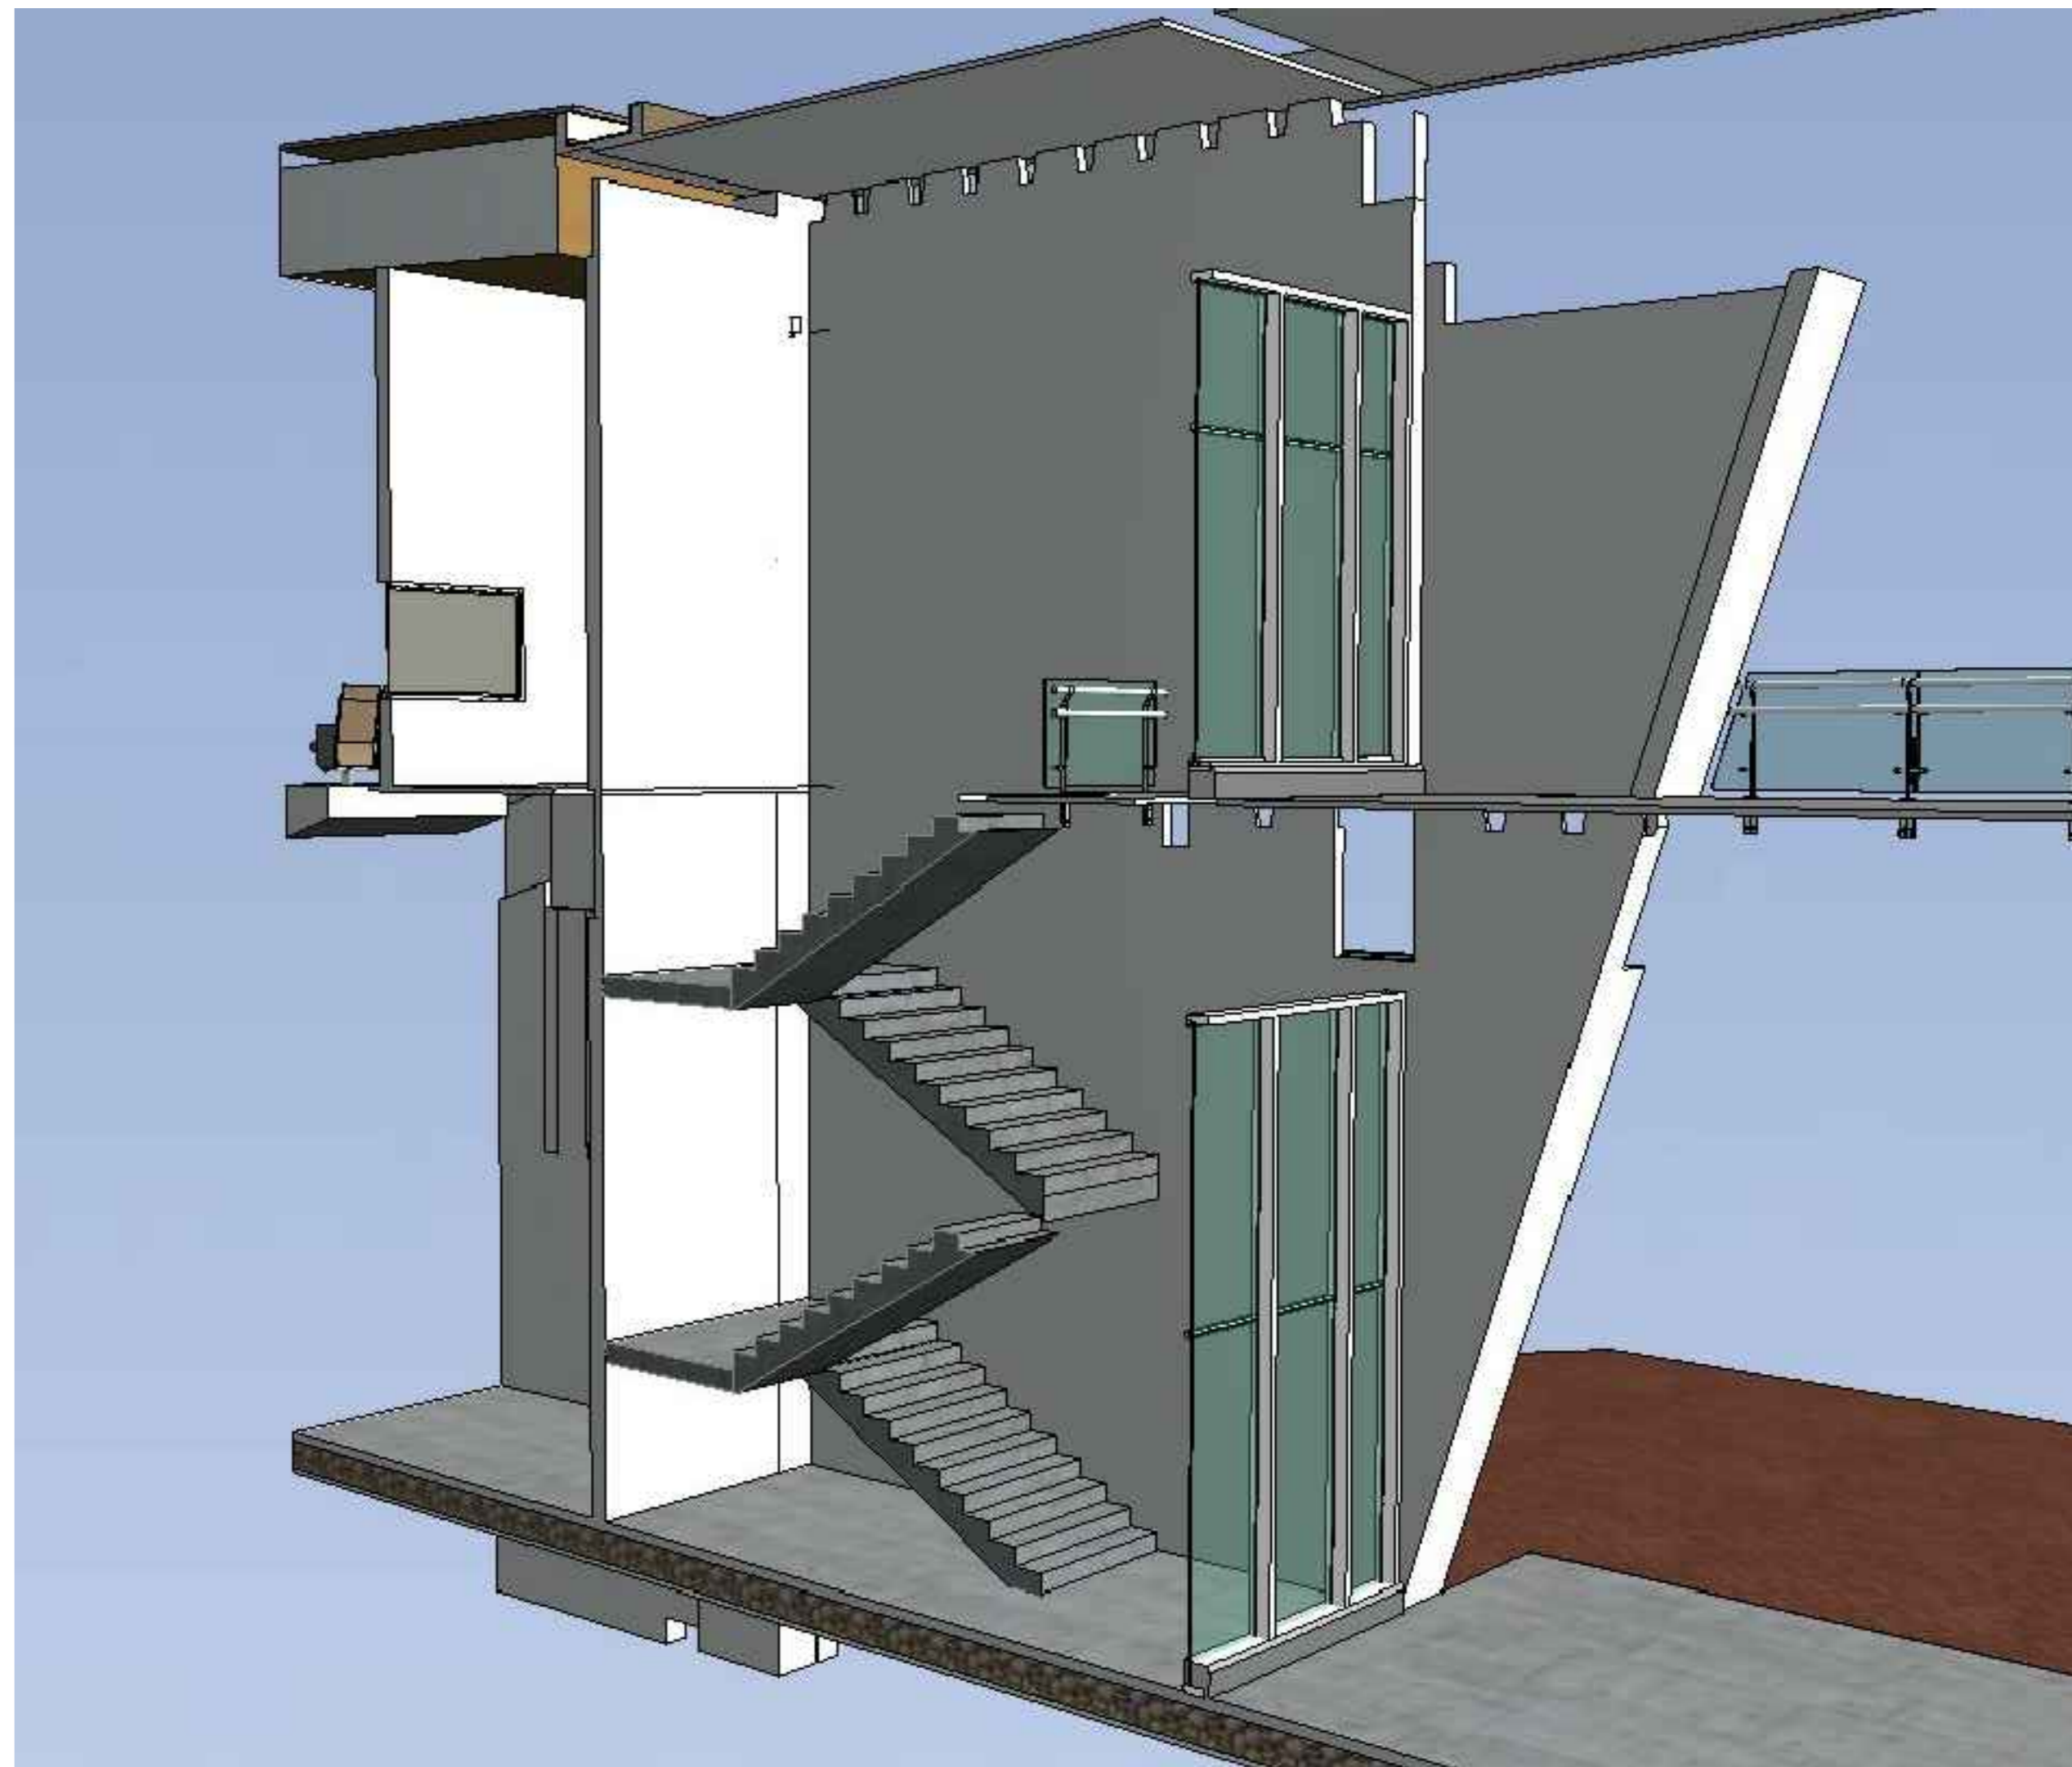

Perspectiva Cónica 1:250

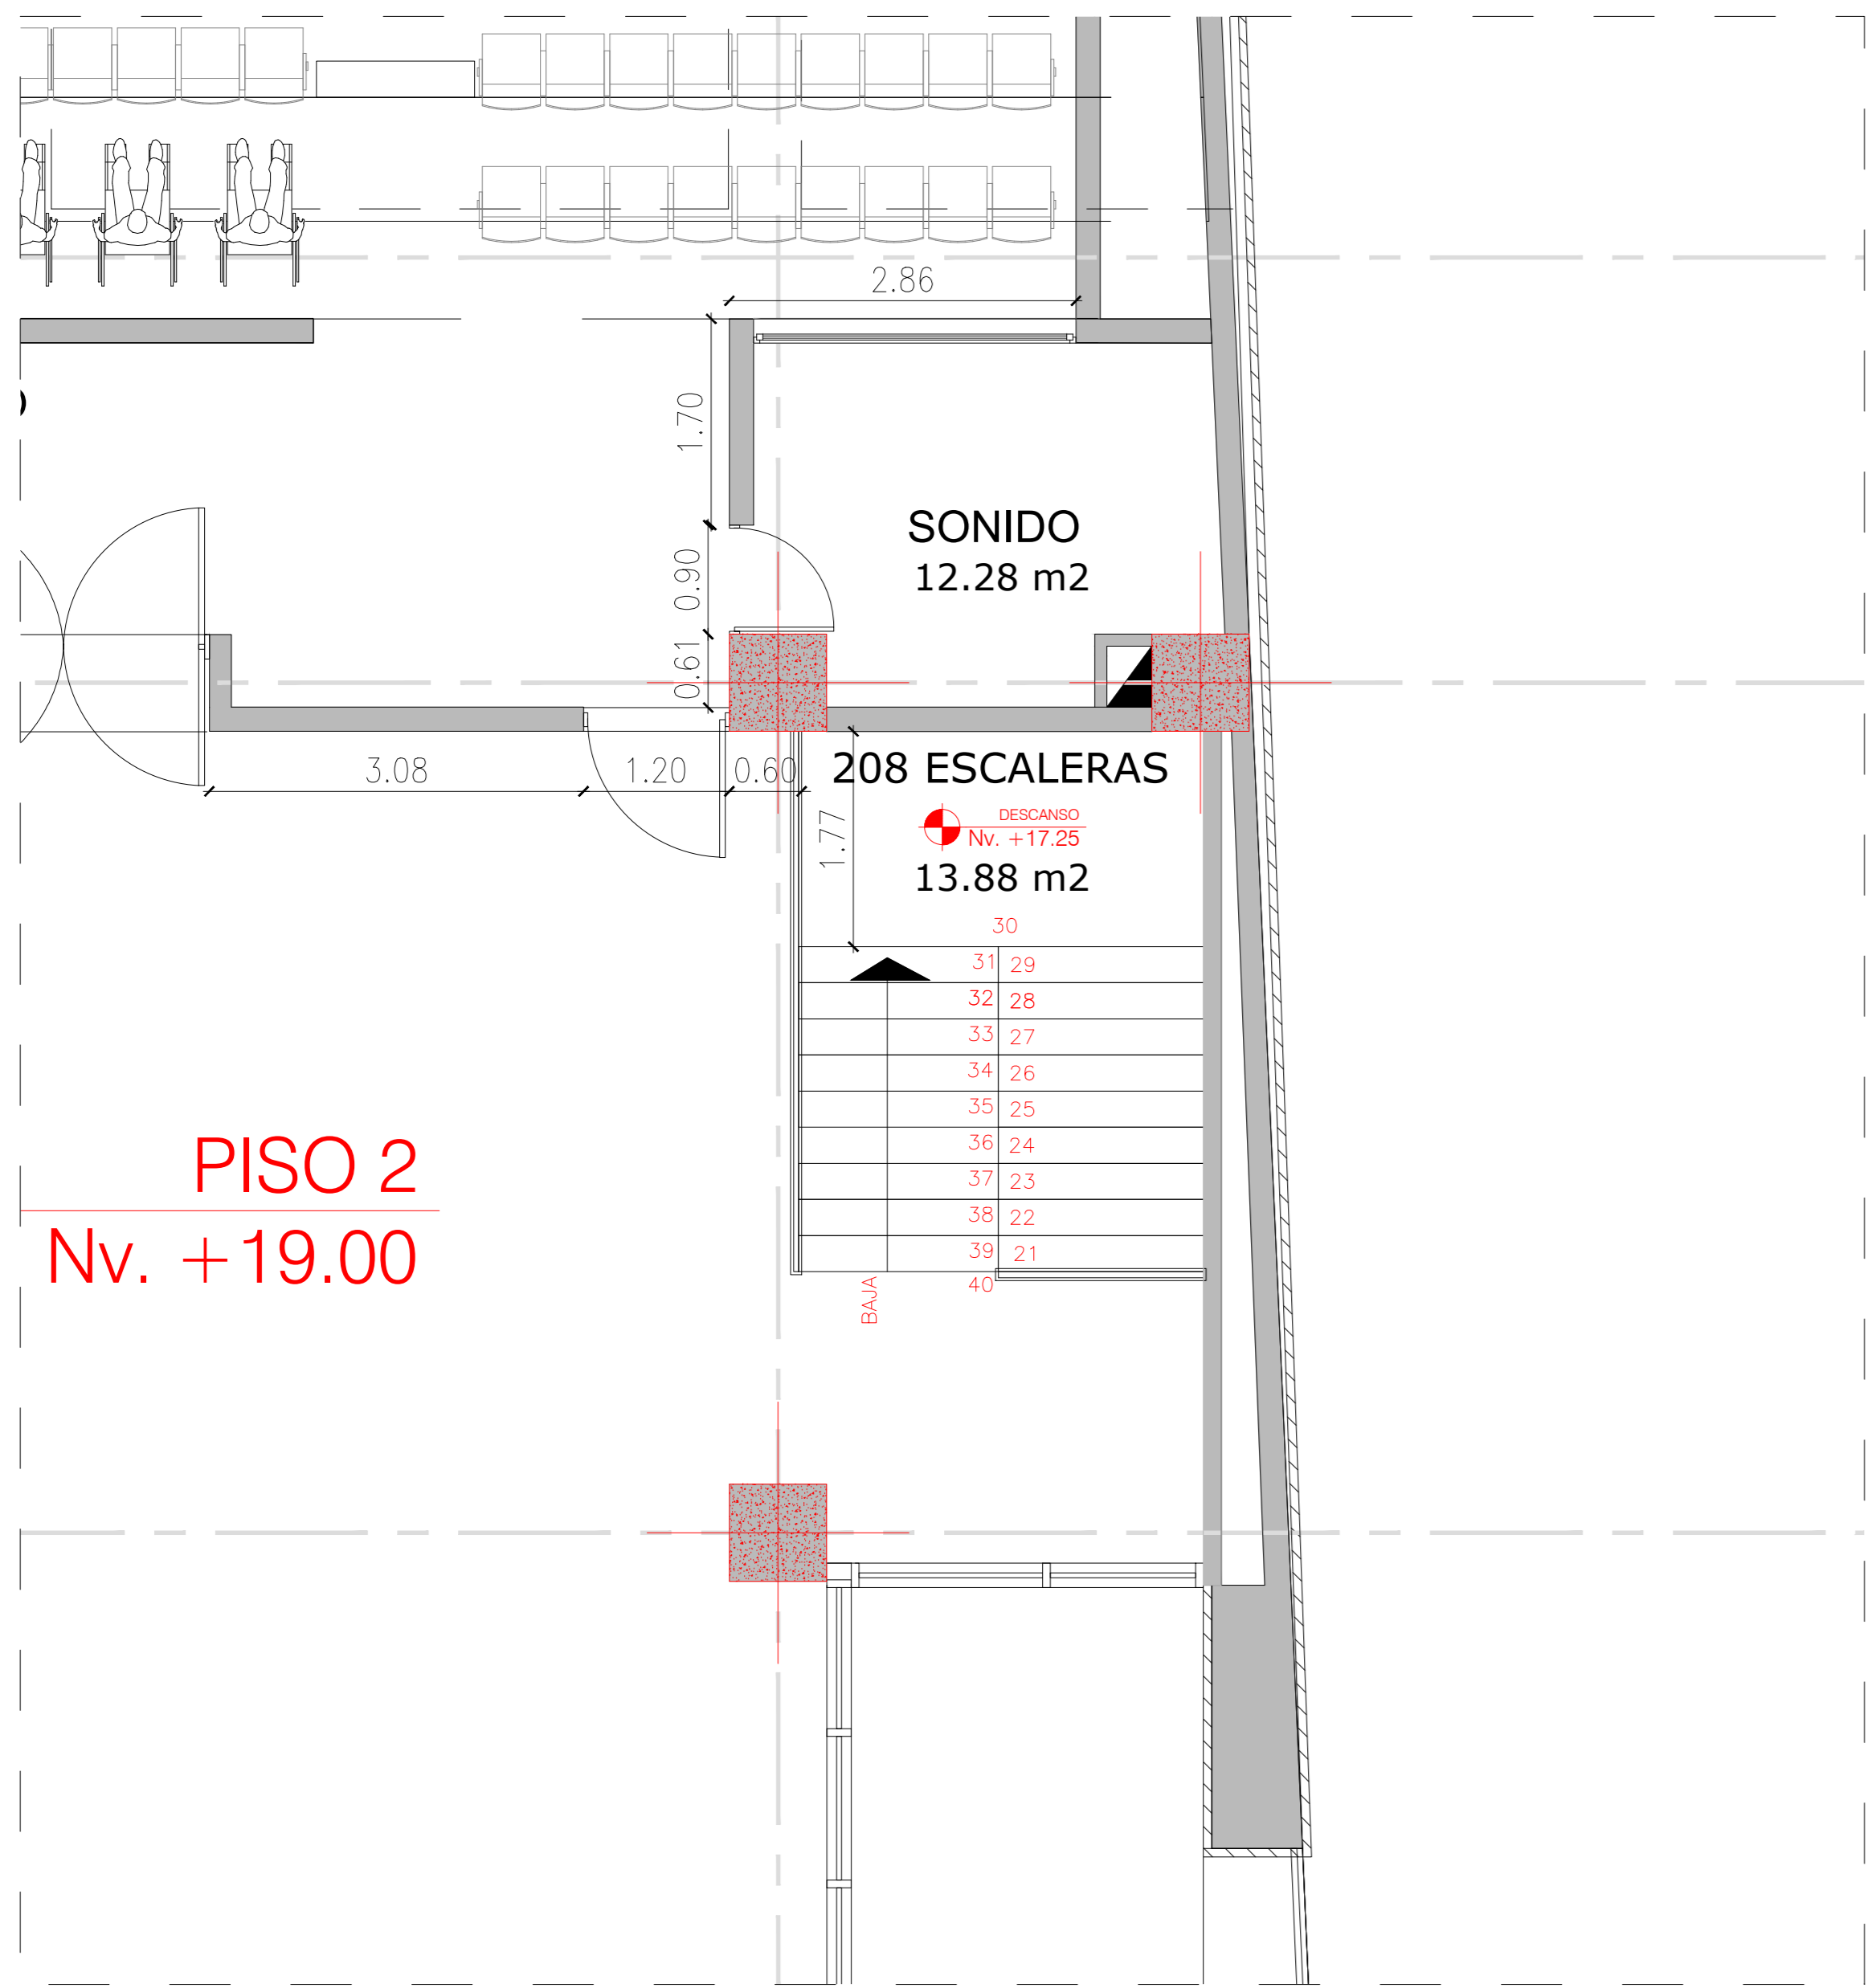

4. PISO 2 N+19.00 1:50



M1 SECCION ESCALERA 1:50