




2. PLANTA BAJA N+12.00 1:50

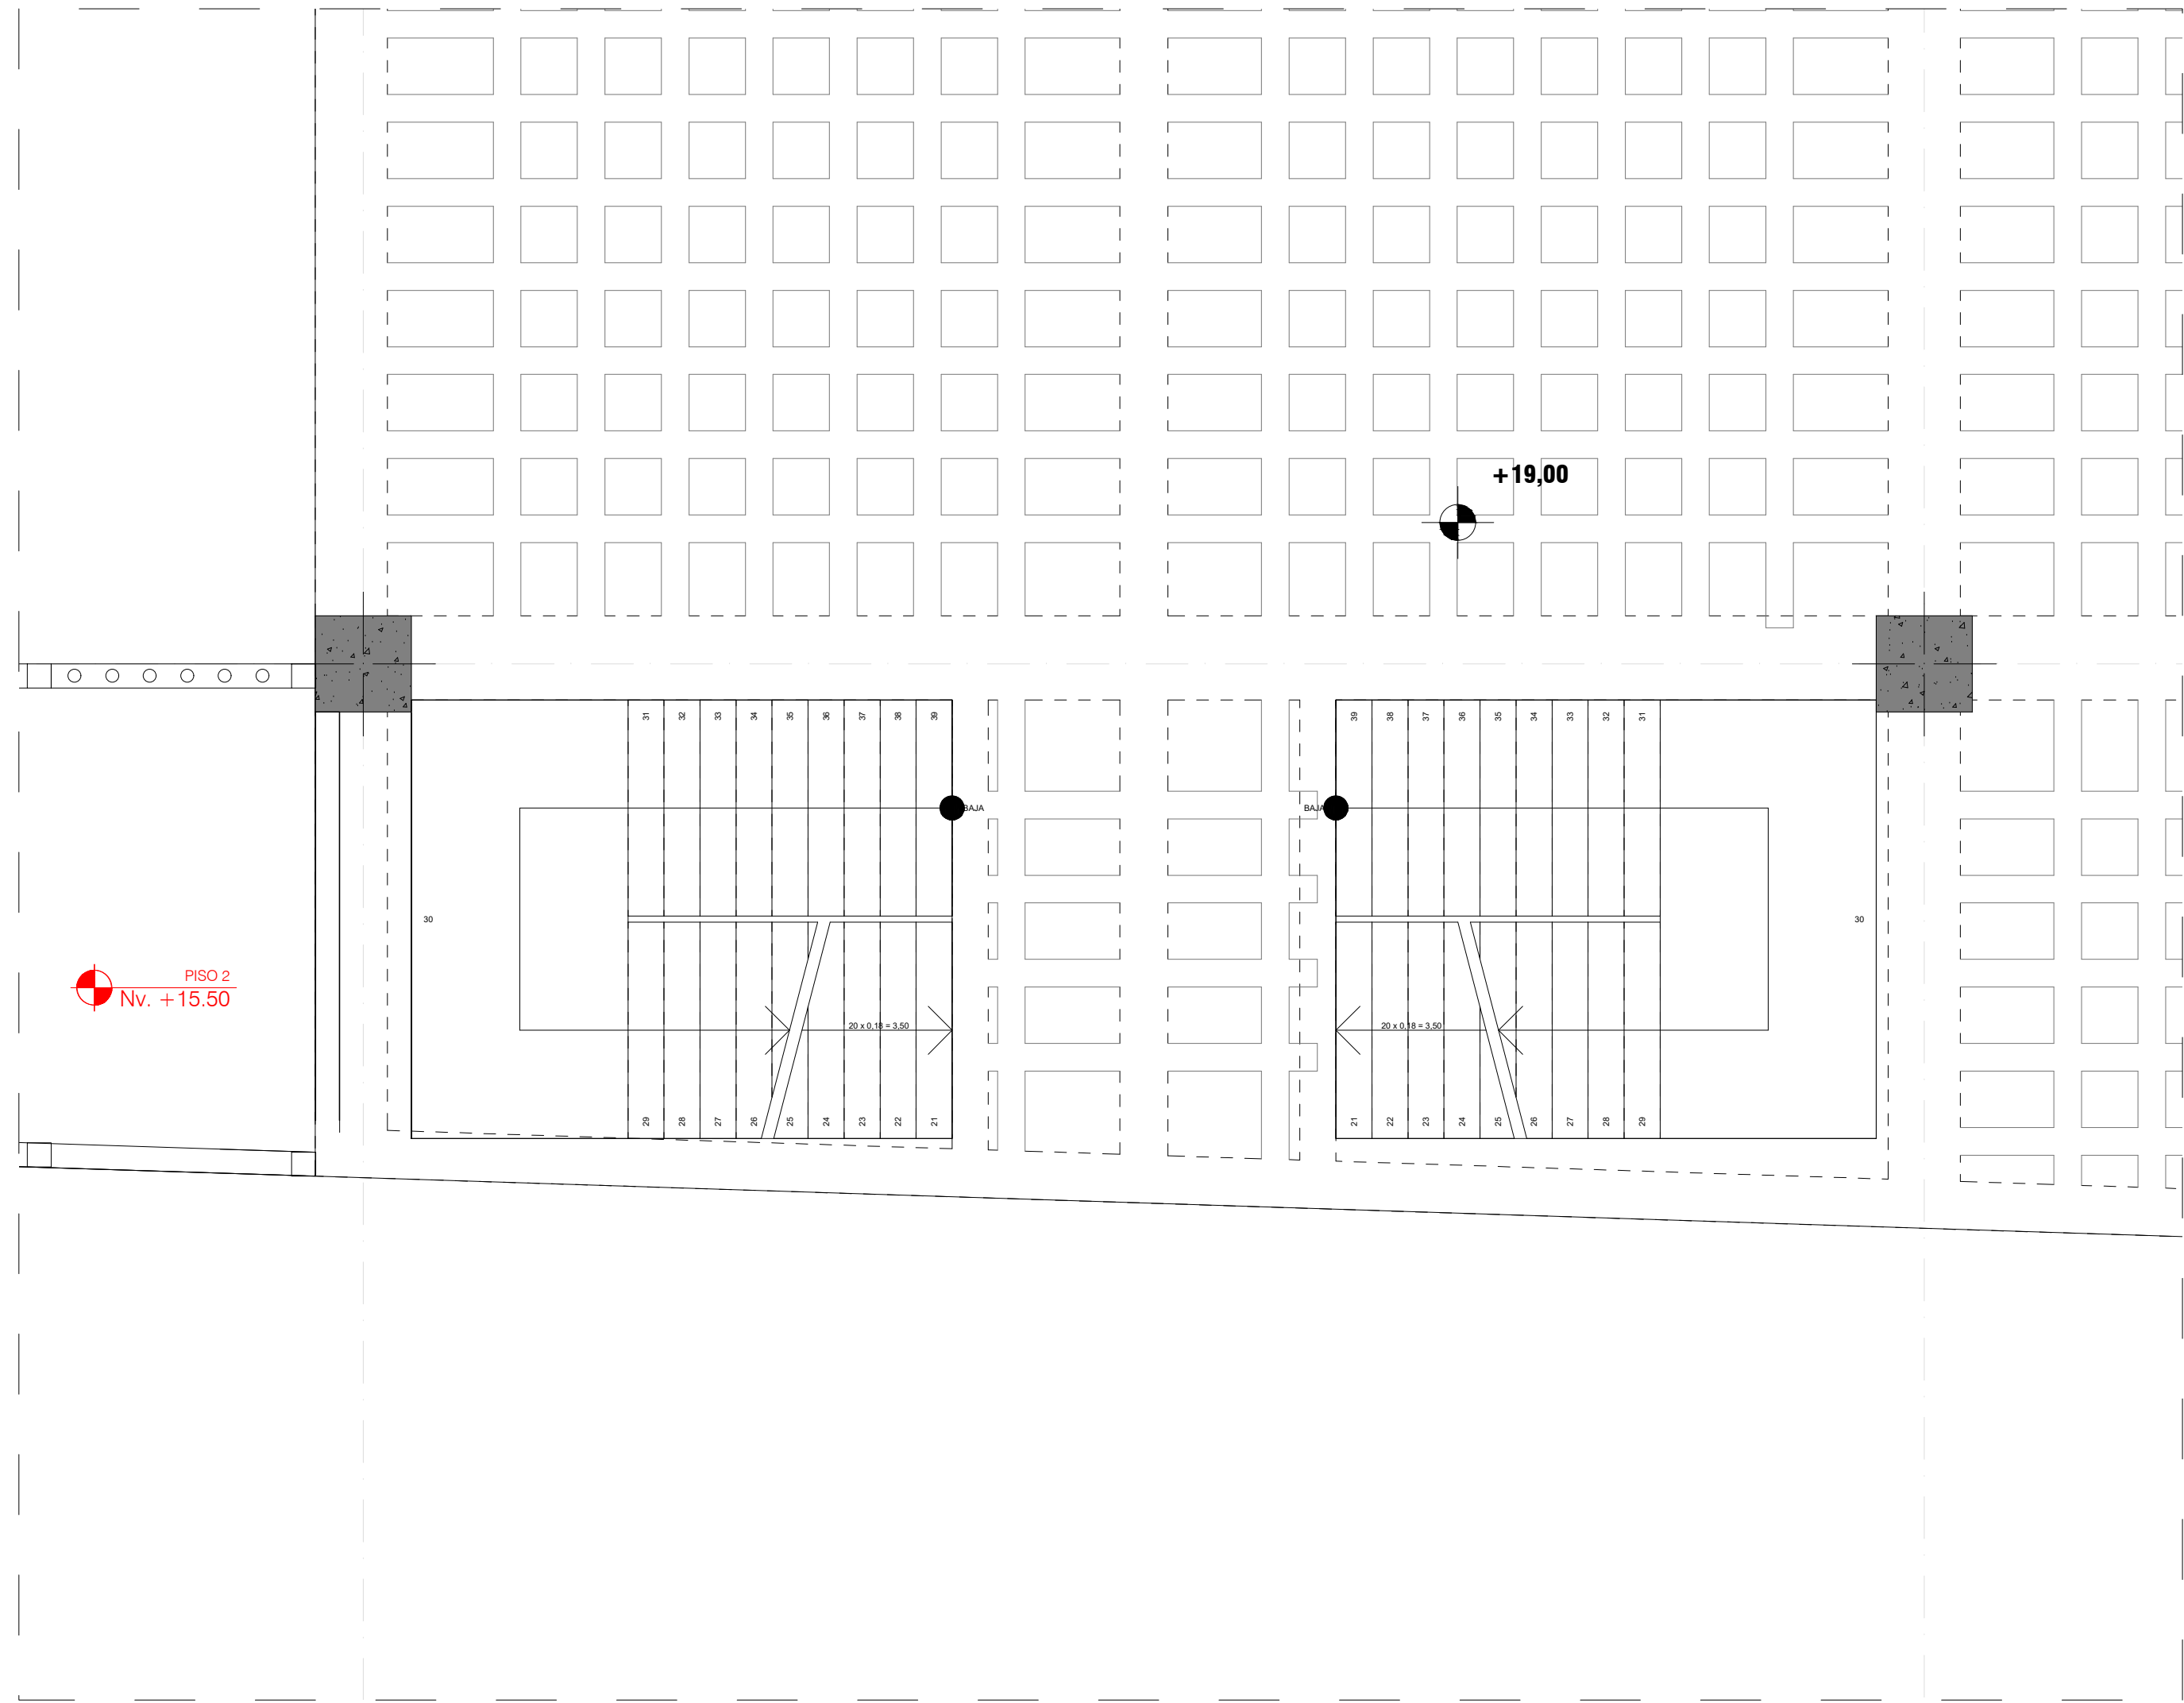

4. PISO 2 N+19.00 - ESTRUCTURA 1:50

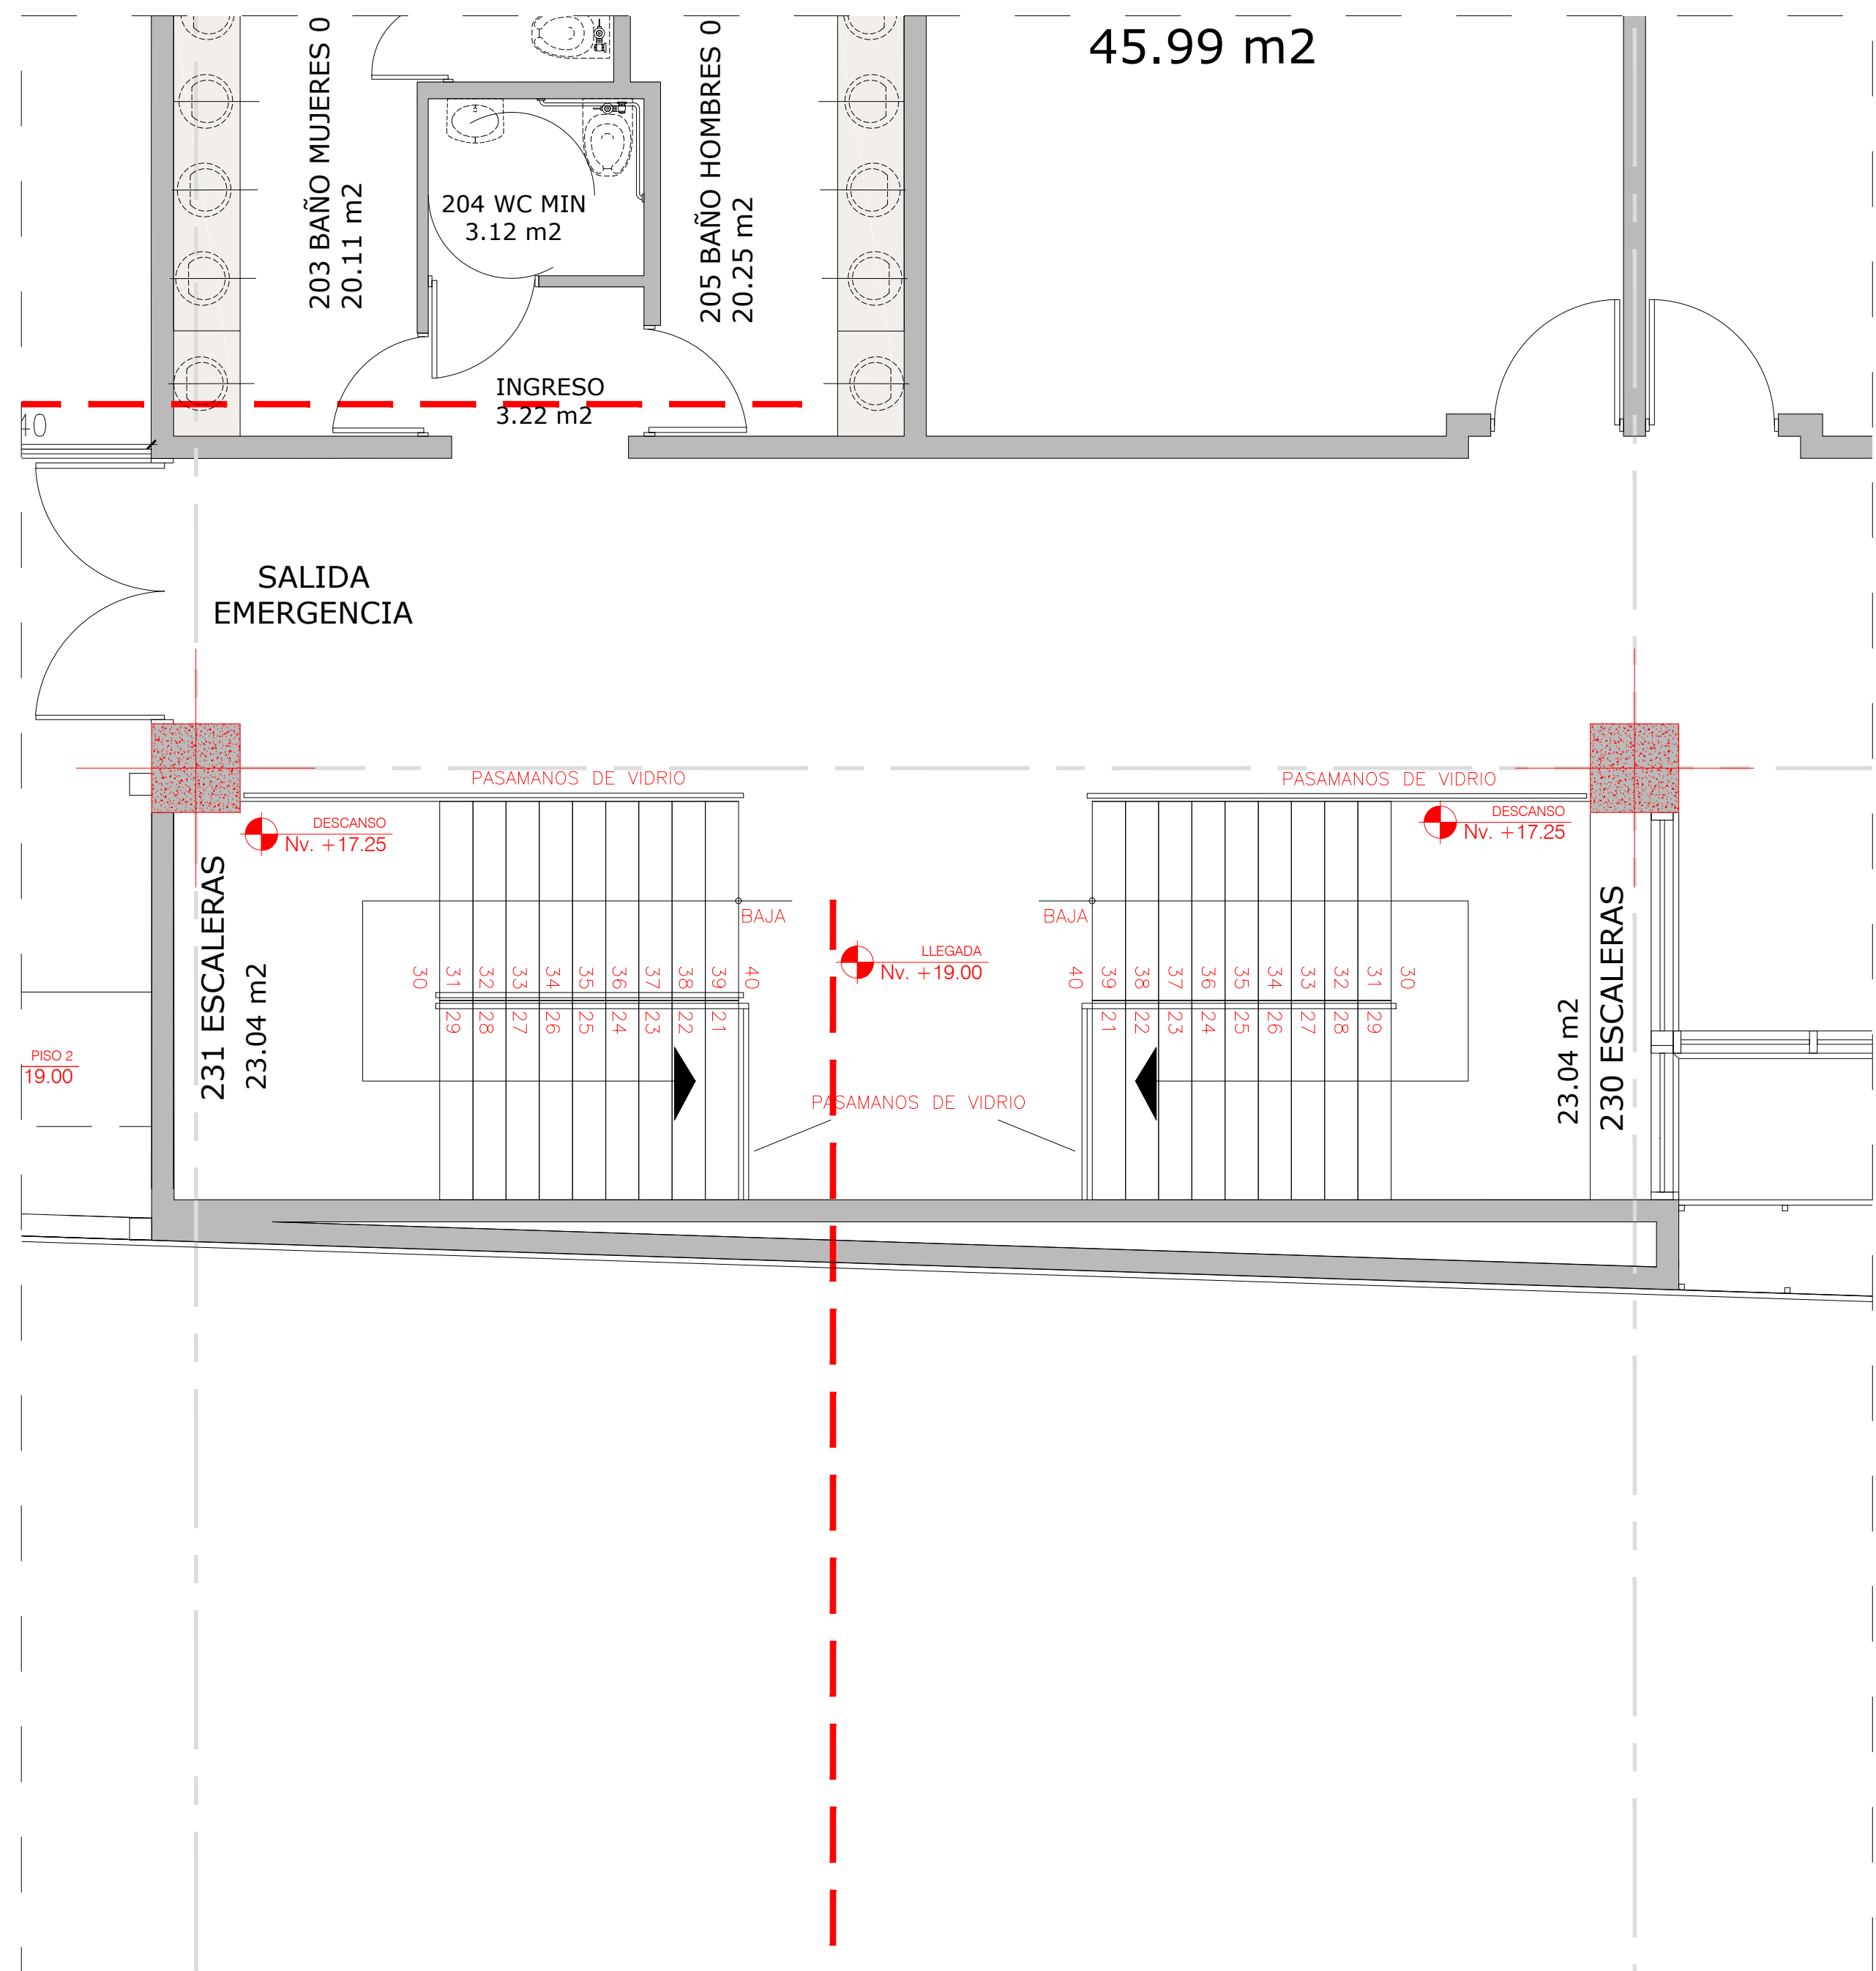

4. PISO 2 N+19.00 1:50

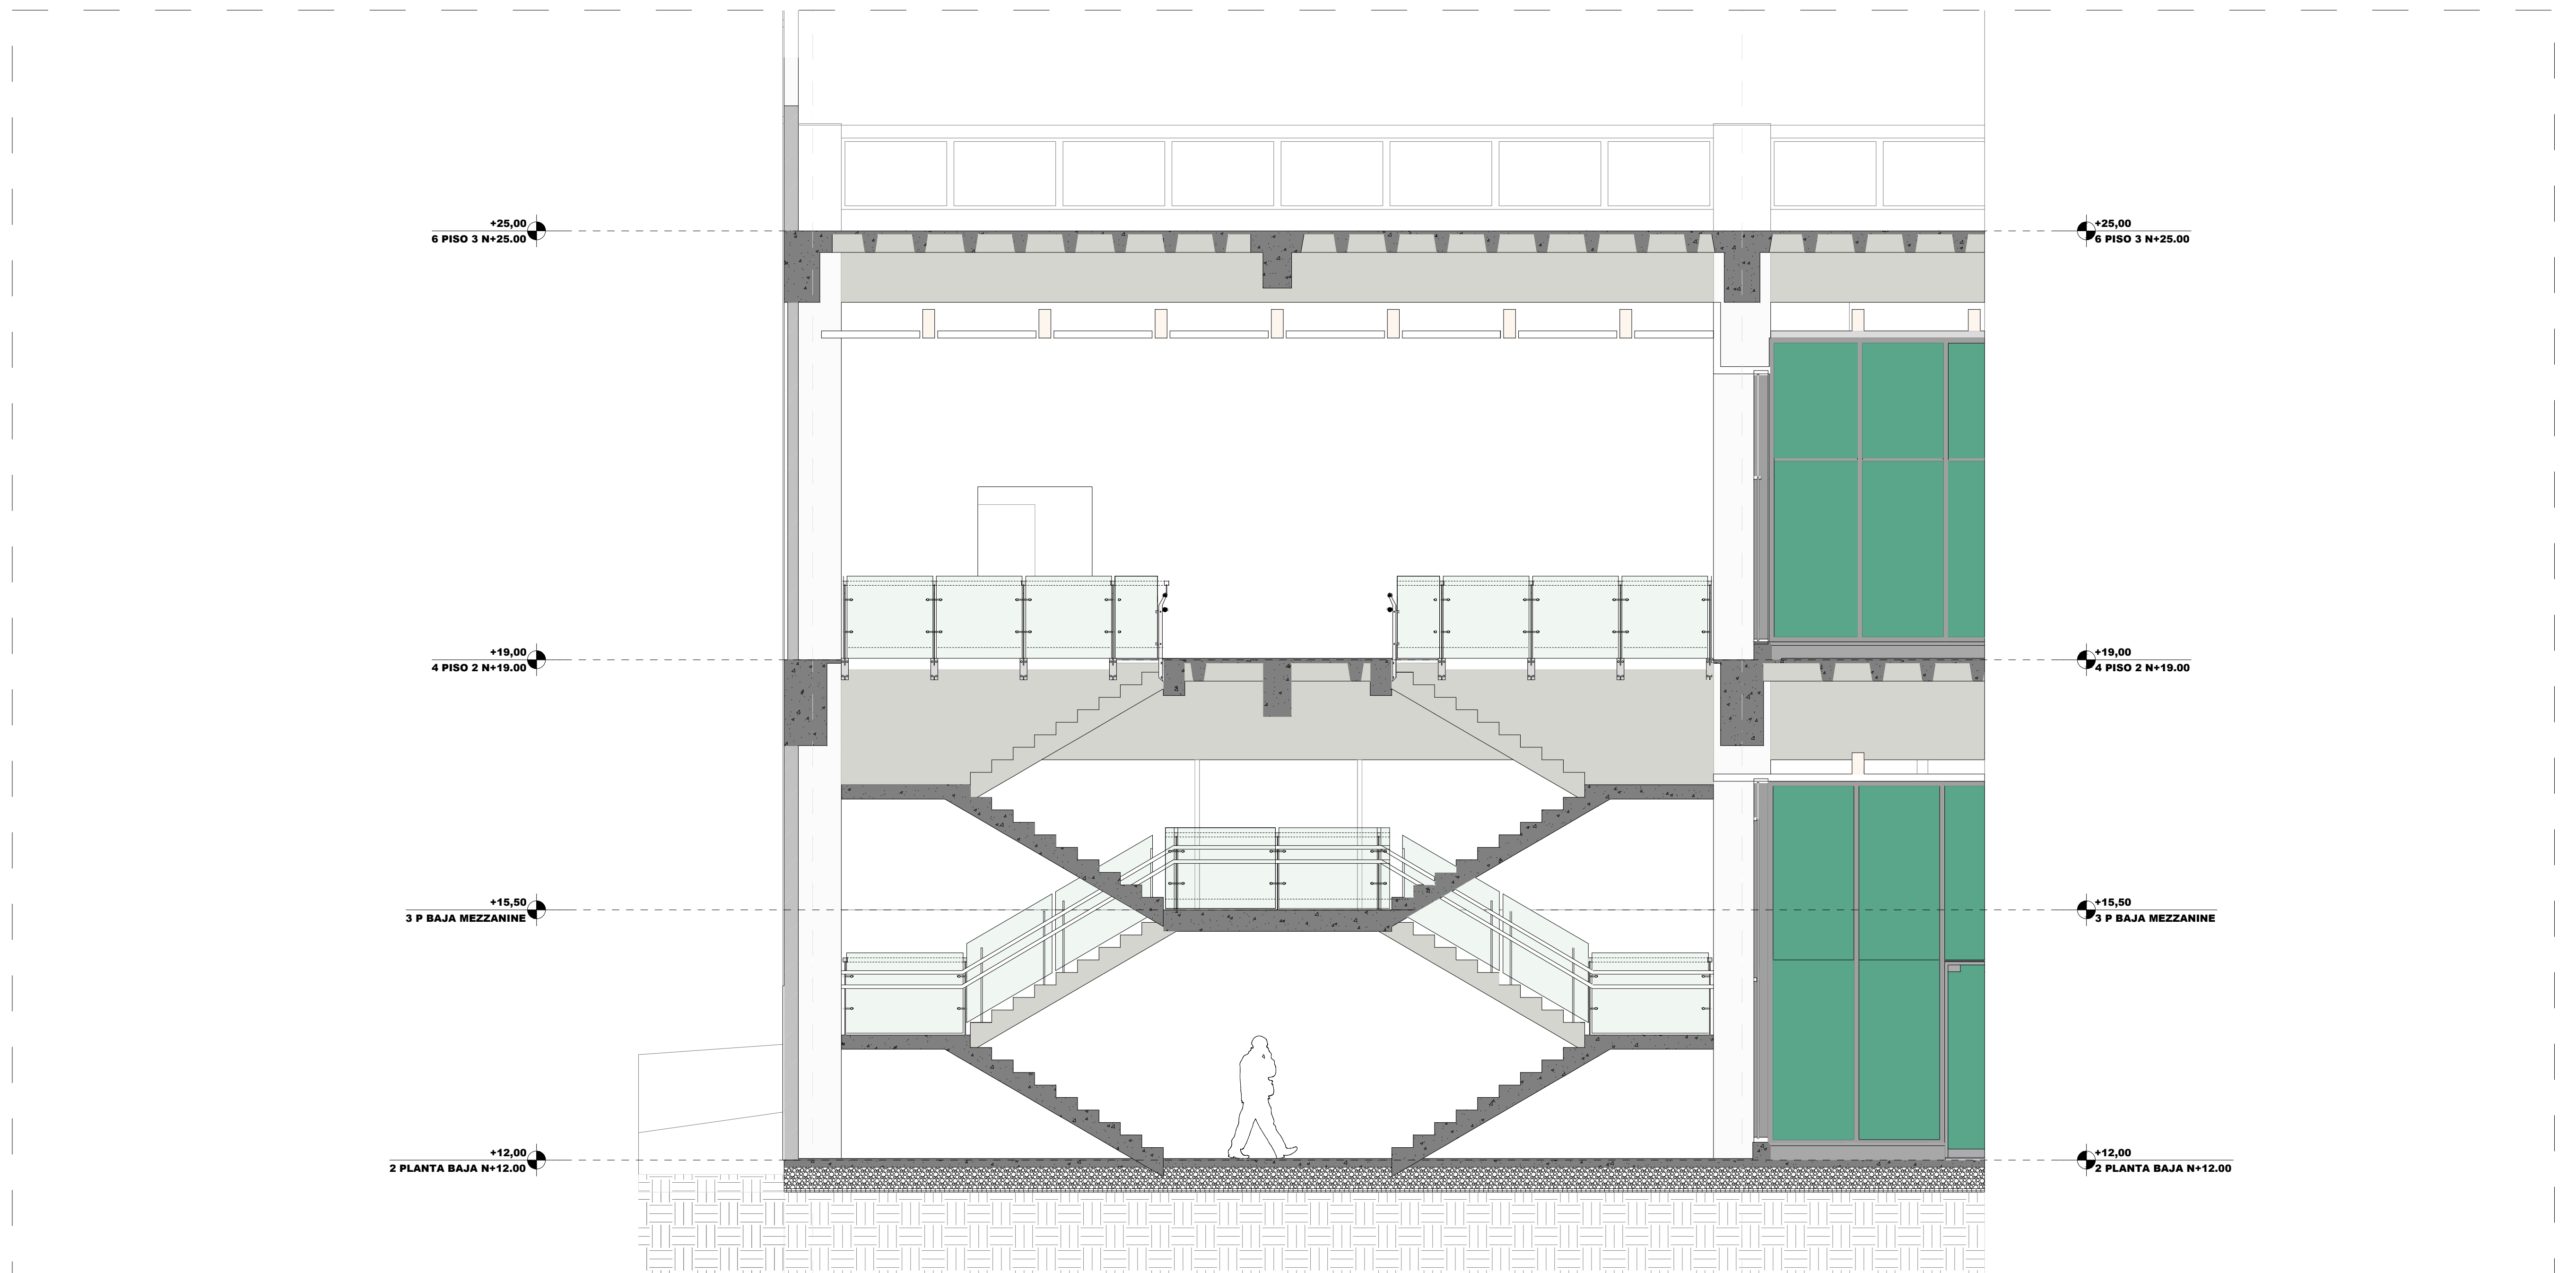

M2 SECCION DE ESCALERA 1:50