




2. PLANTA BAJA N+12.00 1:50

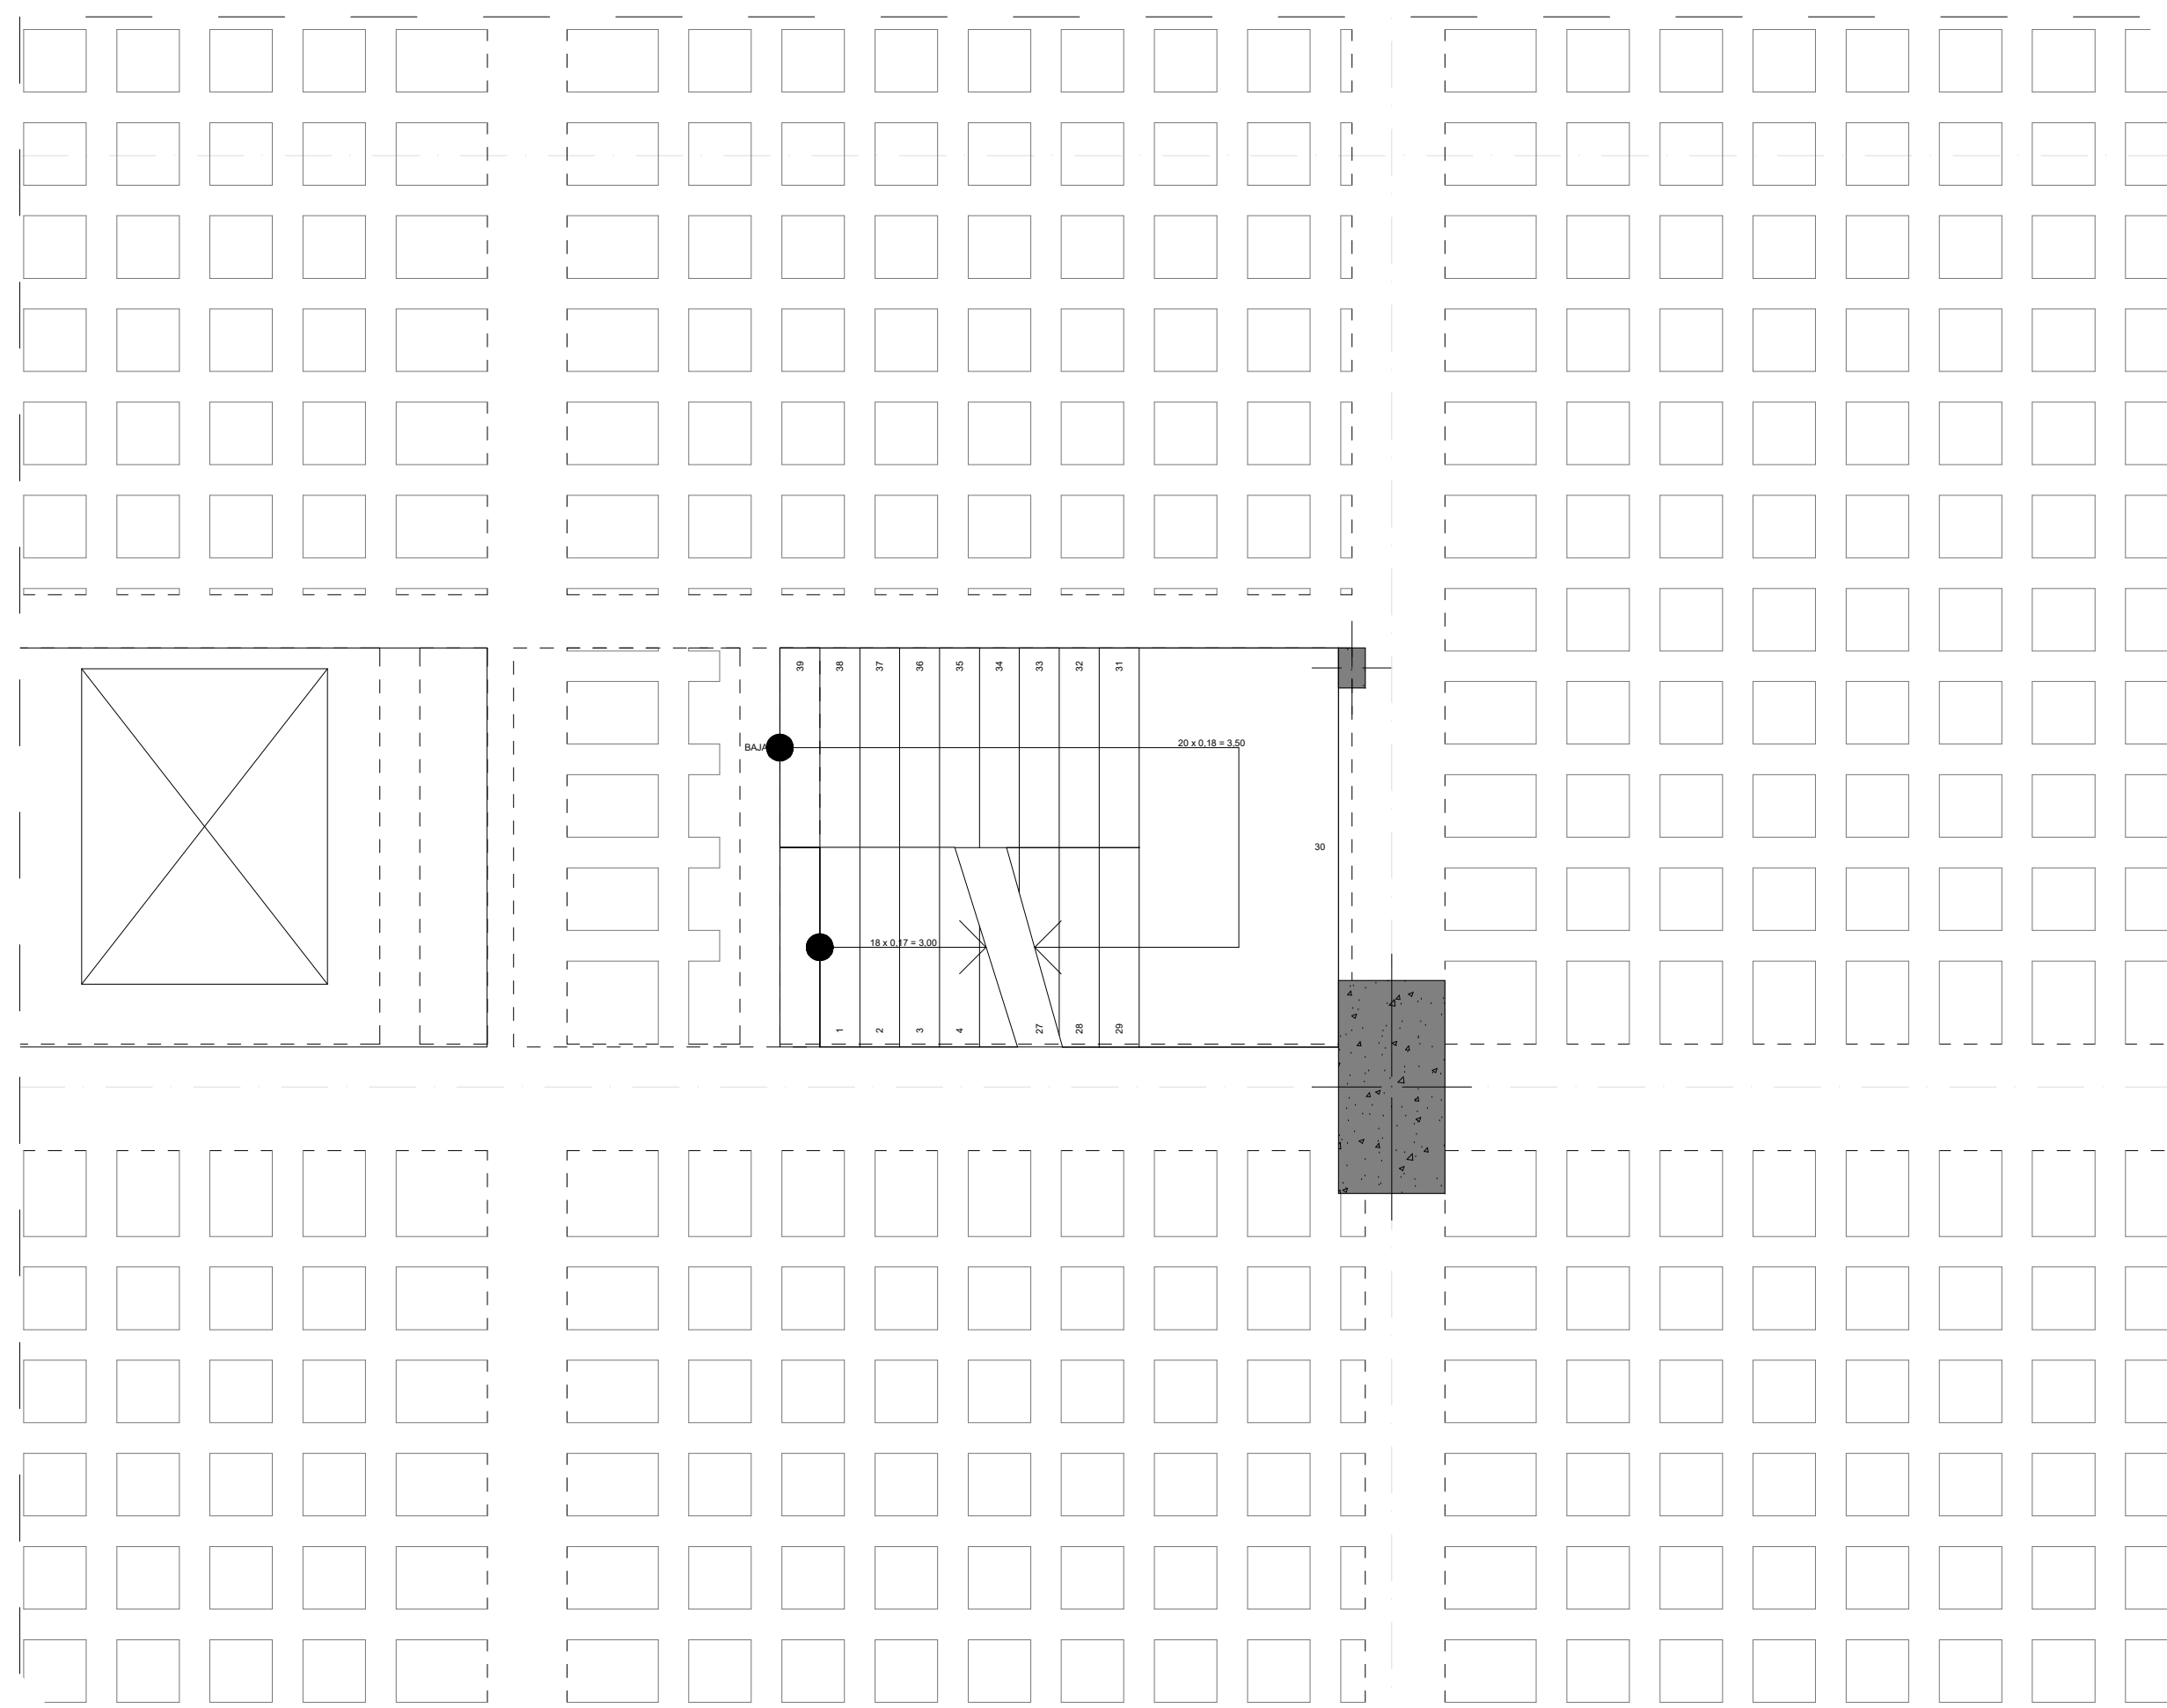


4. PISO 2 N+19.00 ESTRUCTURA 1:50

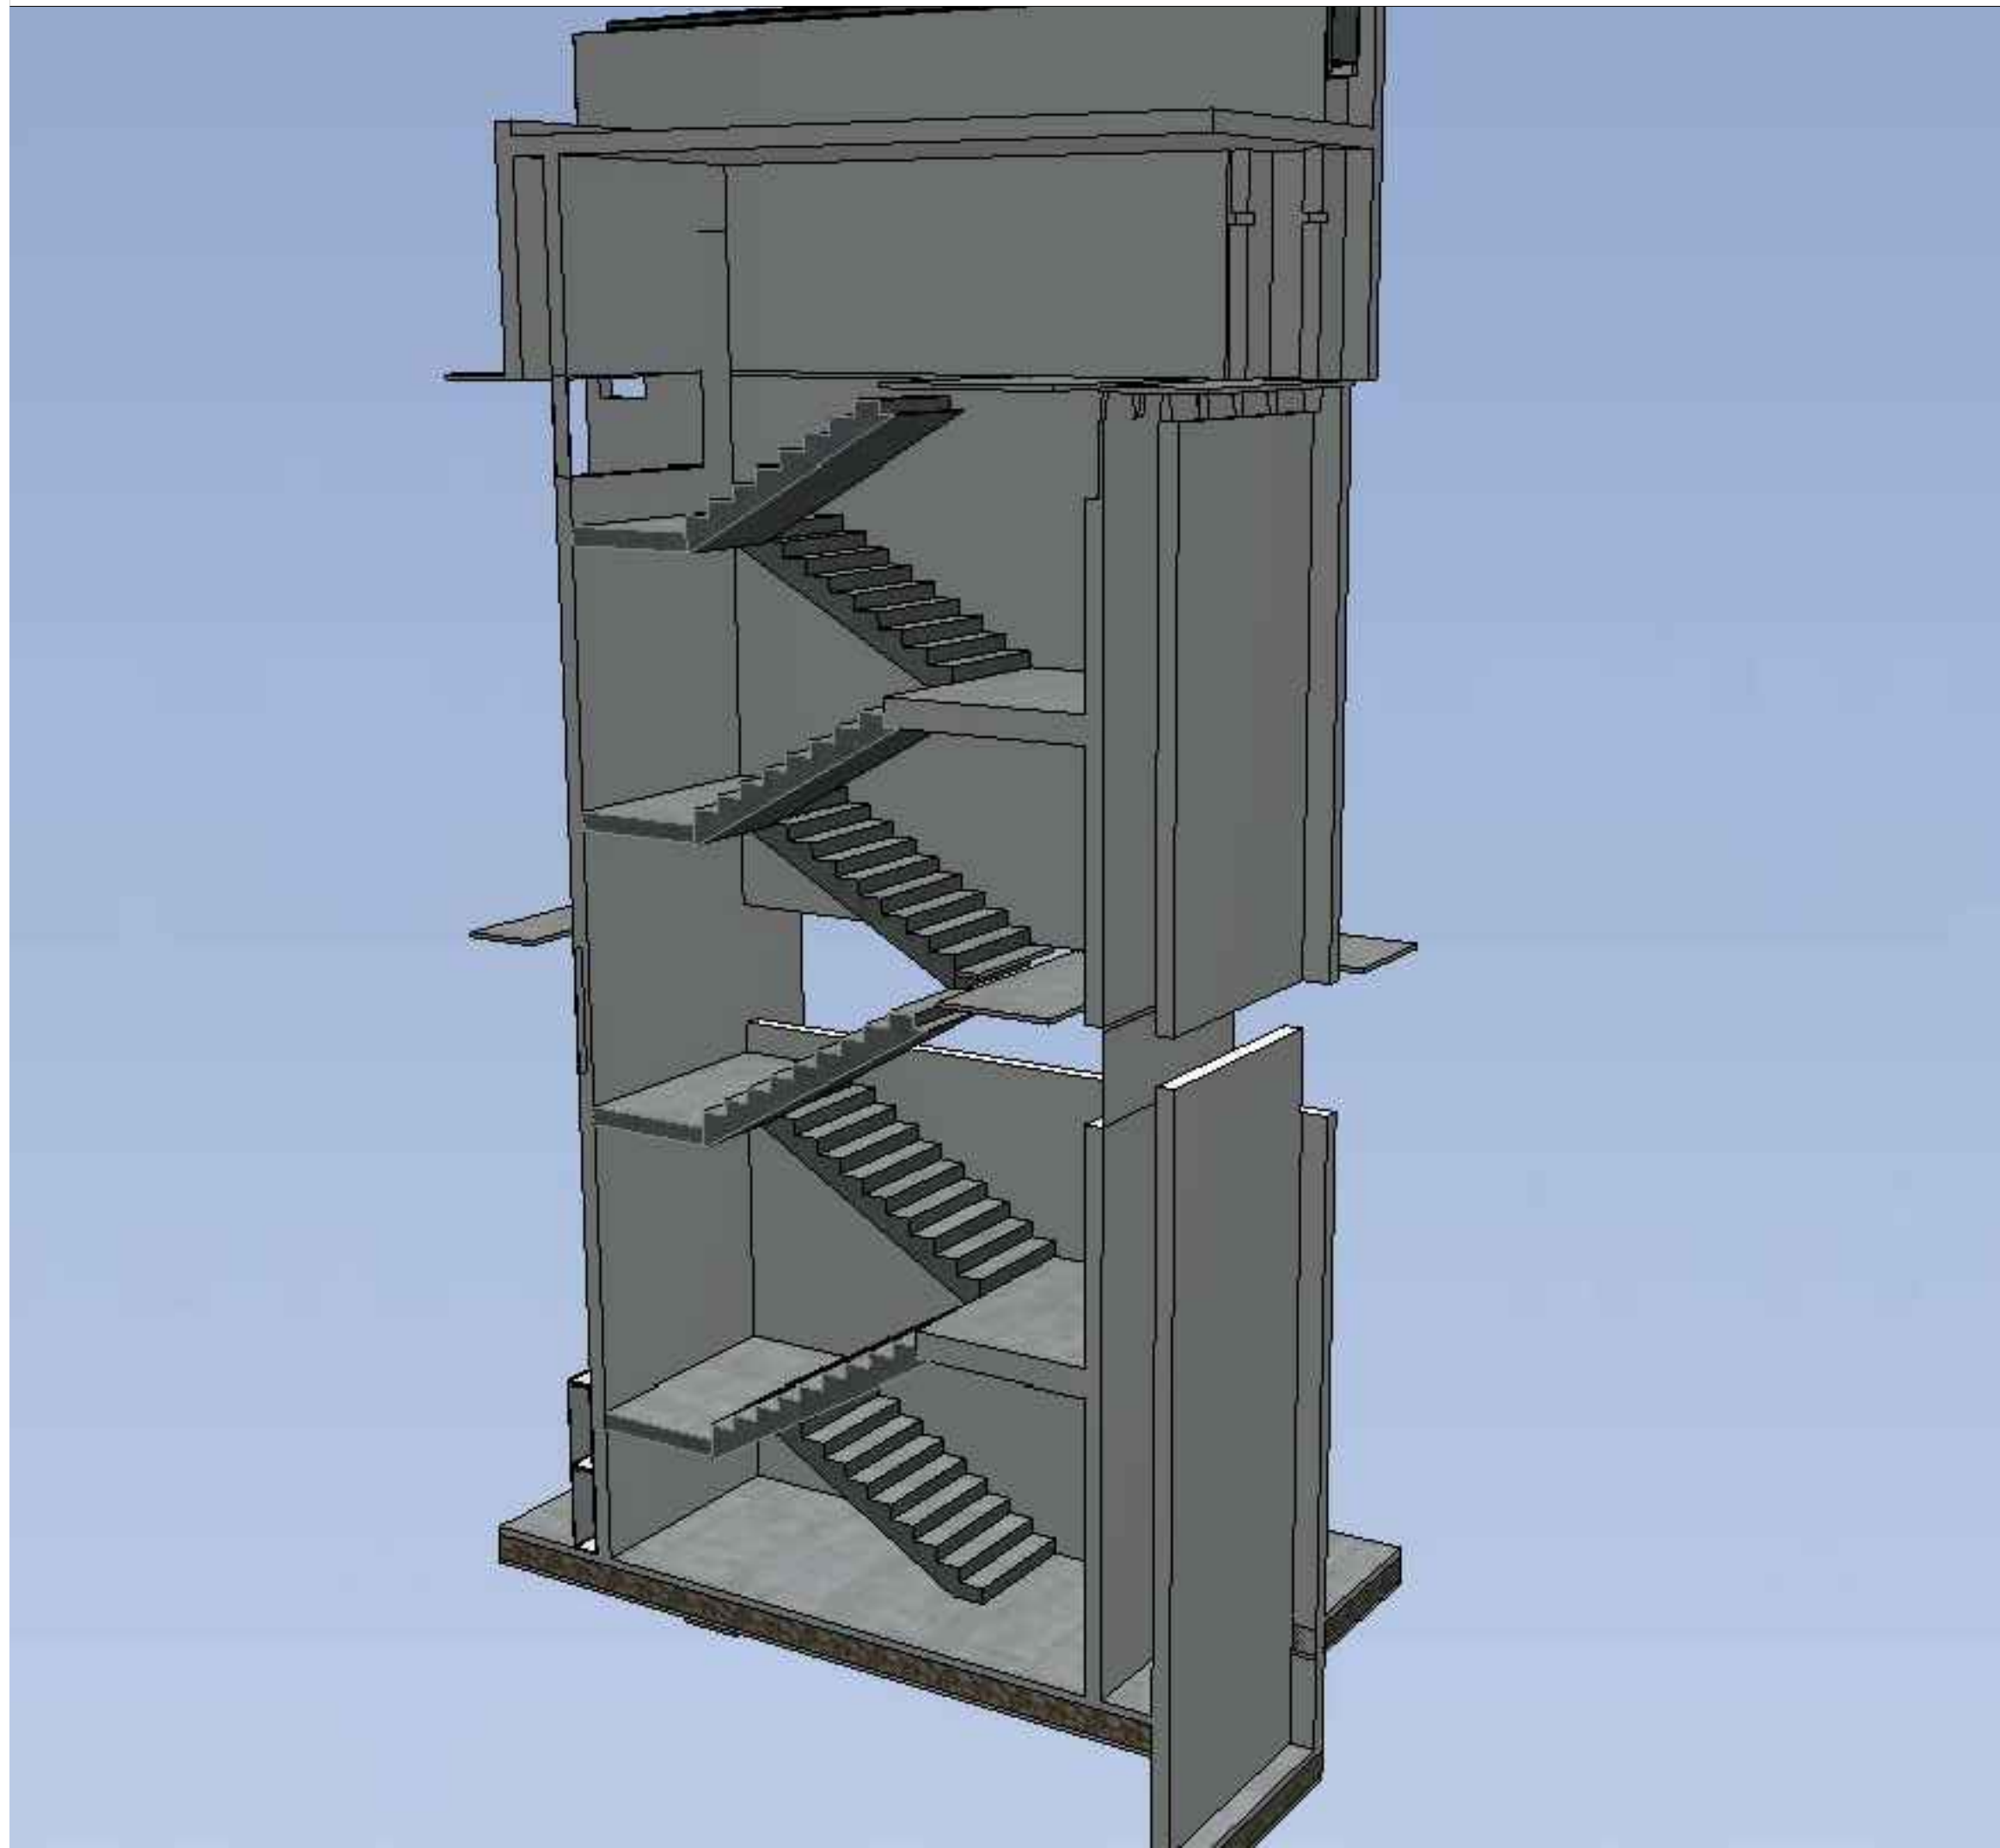

Perspectiva Cónica 1:250

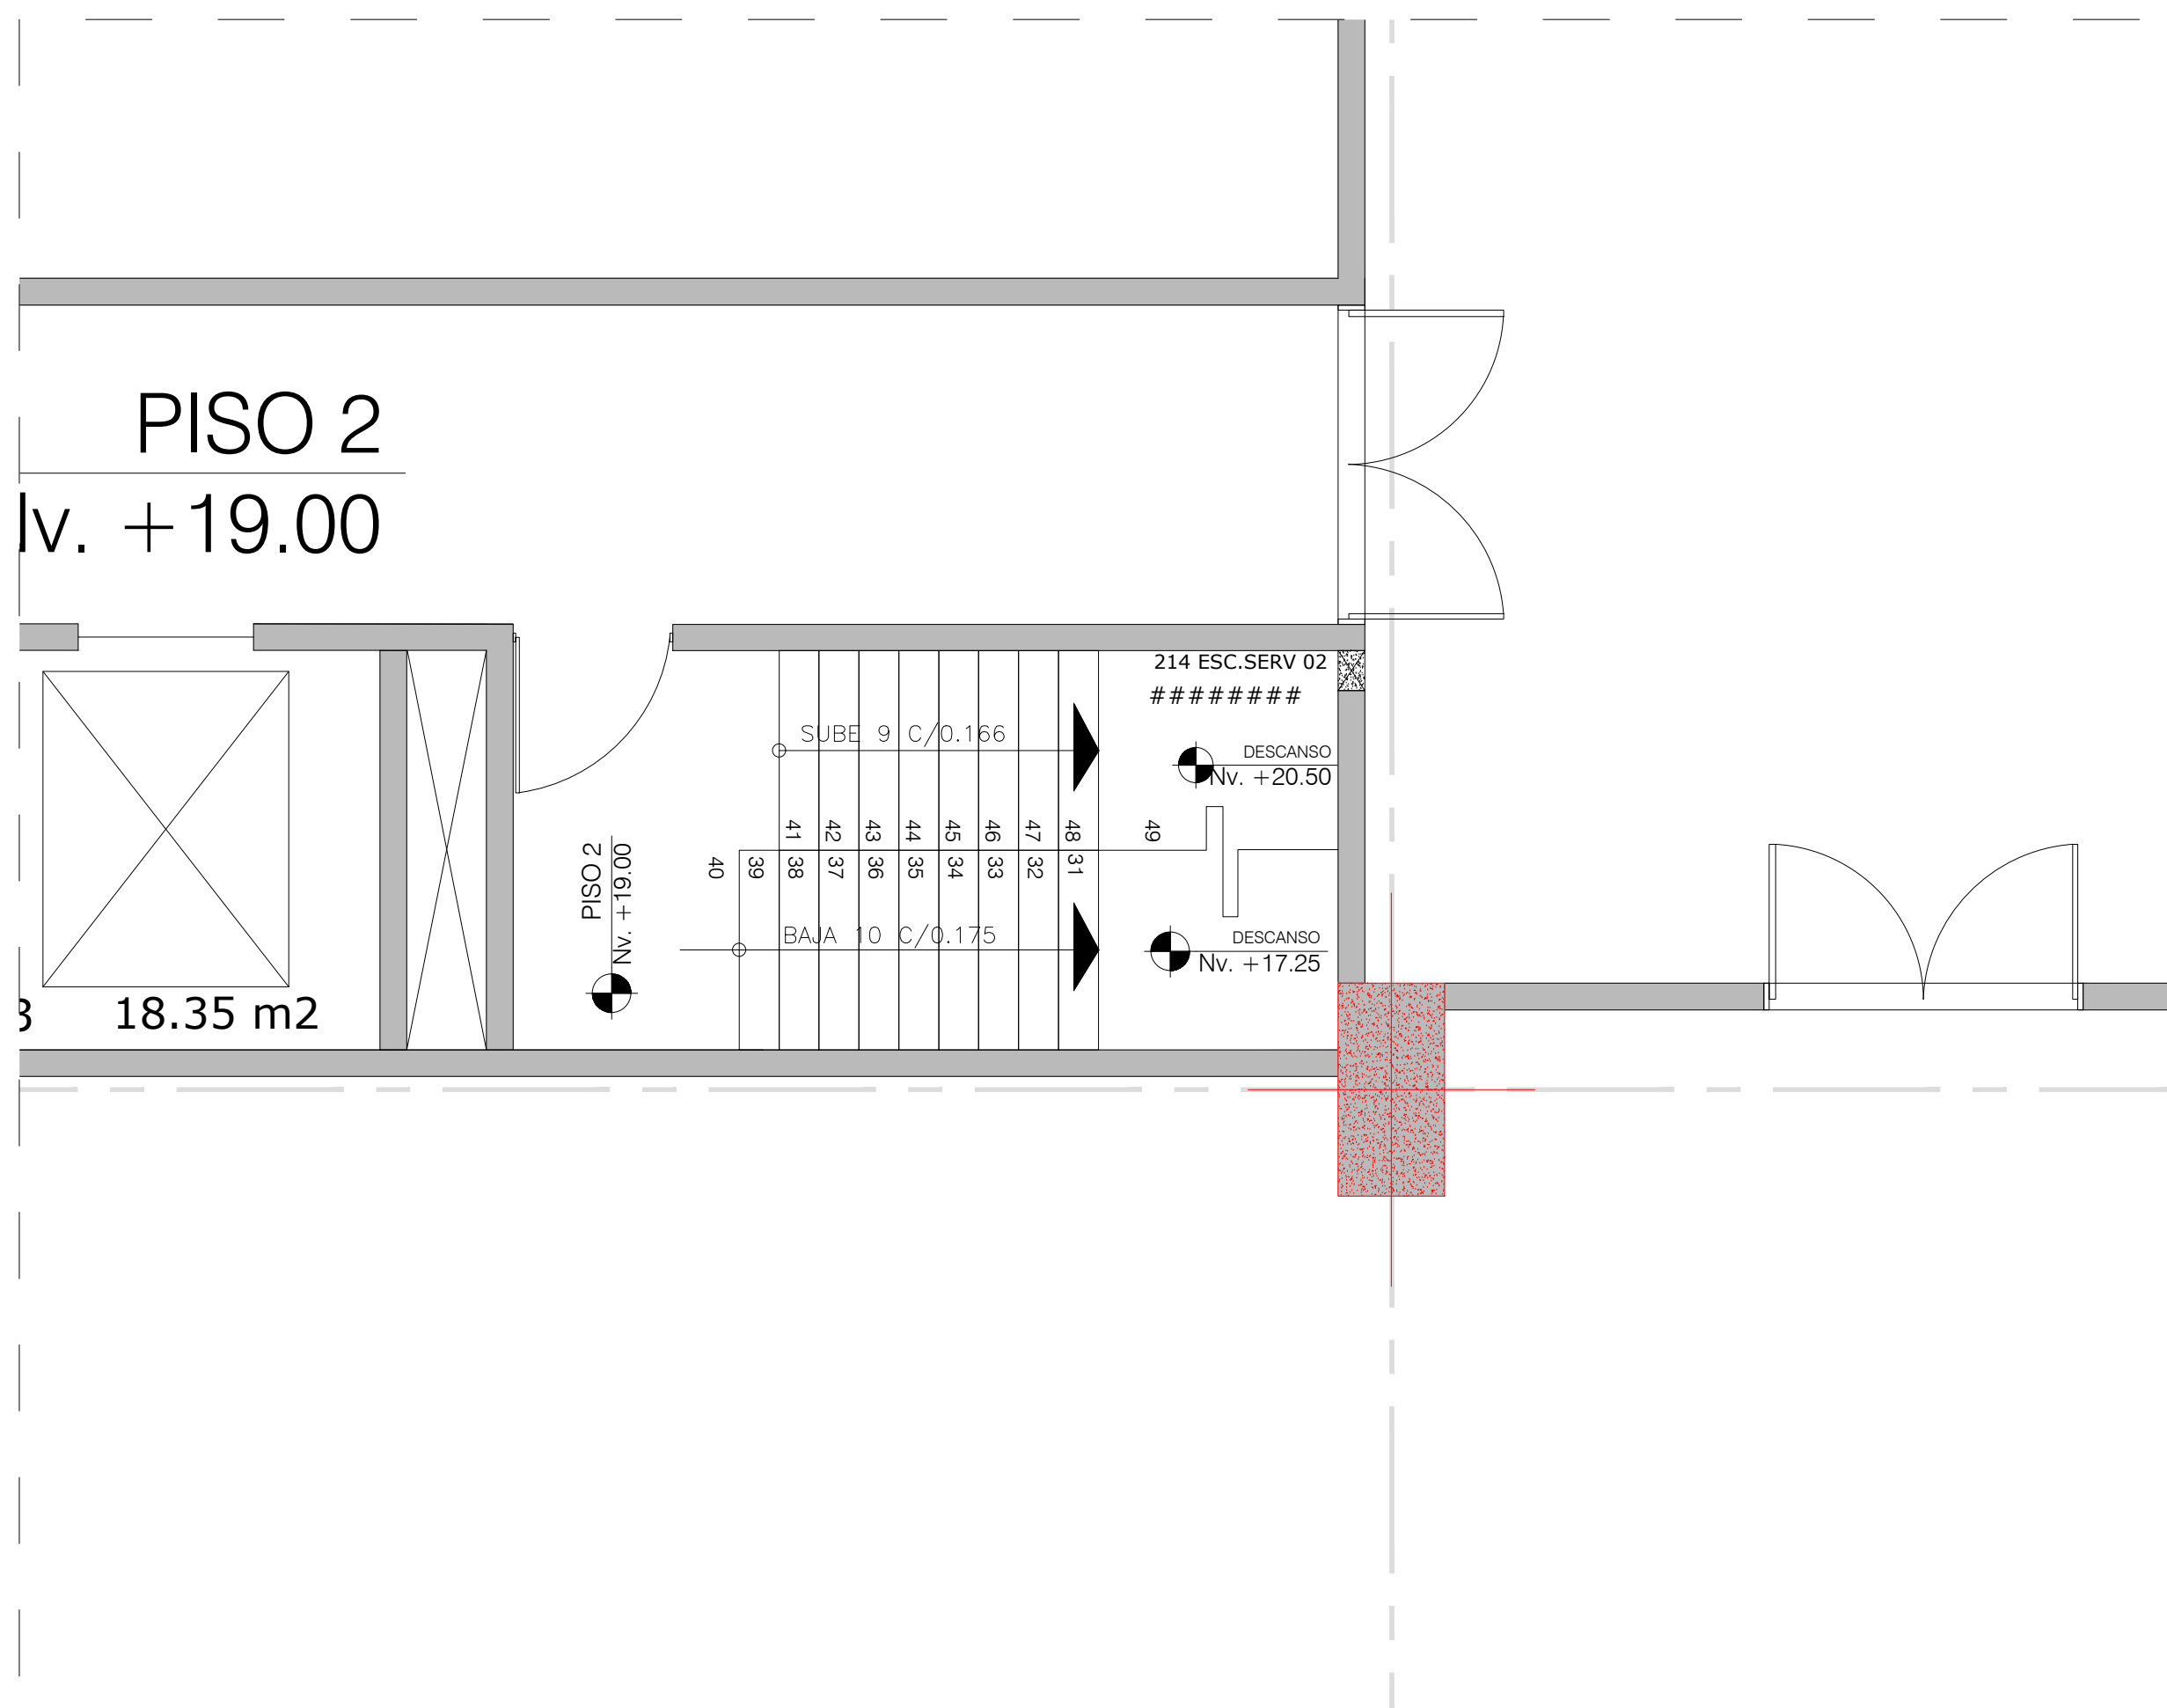

4. PISO 2 N+19.00 1:50

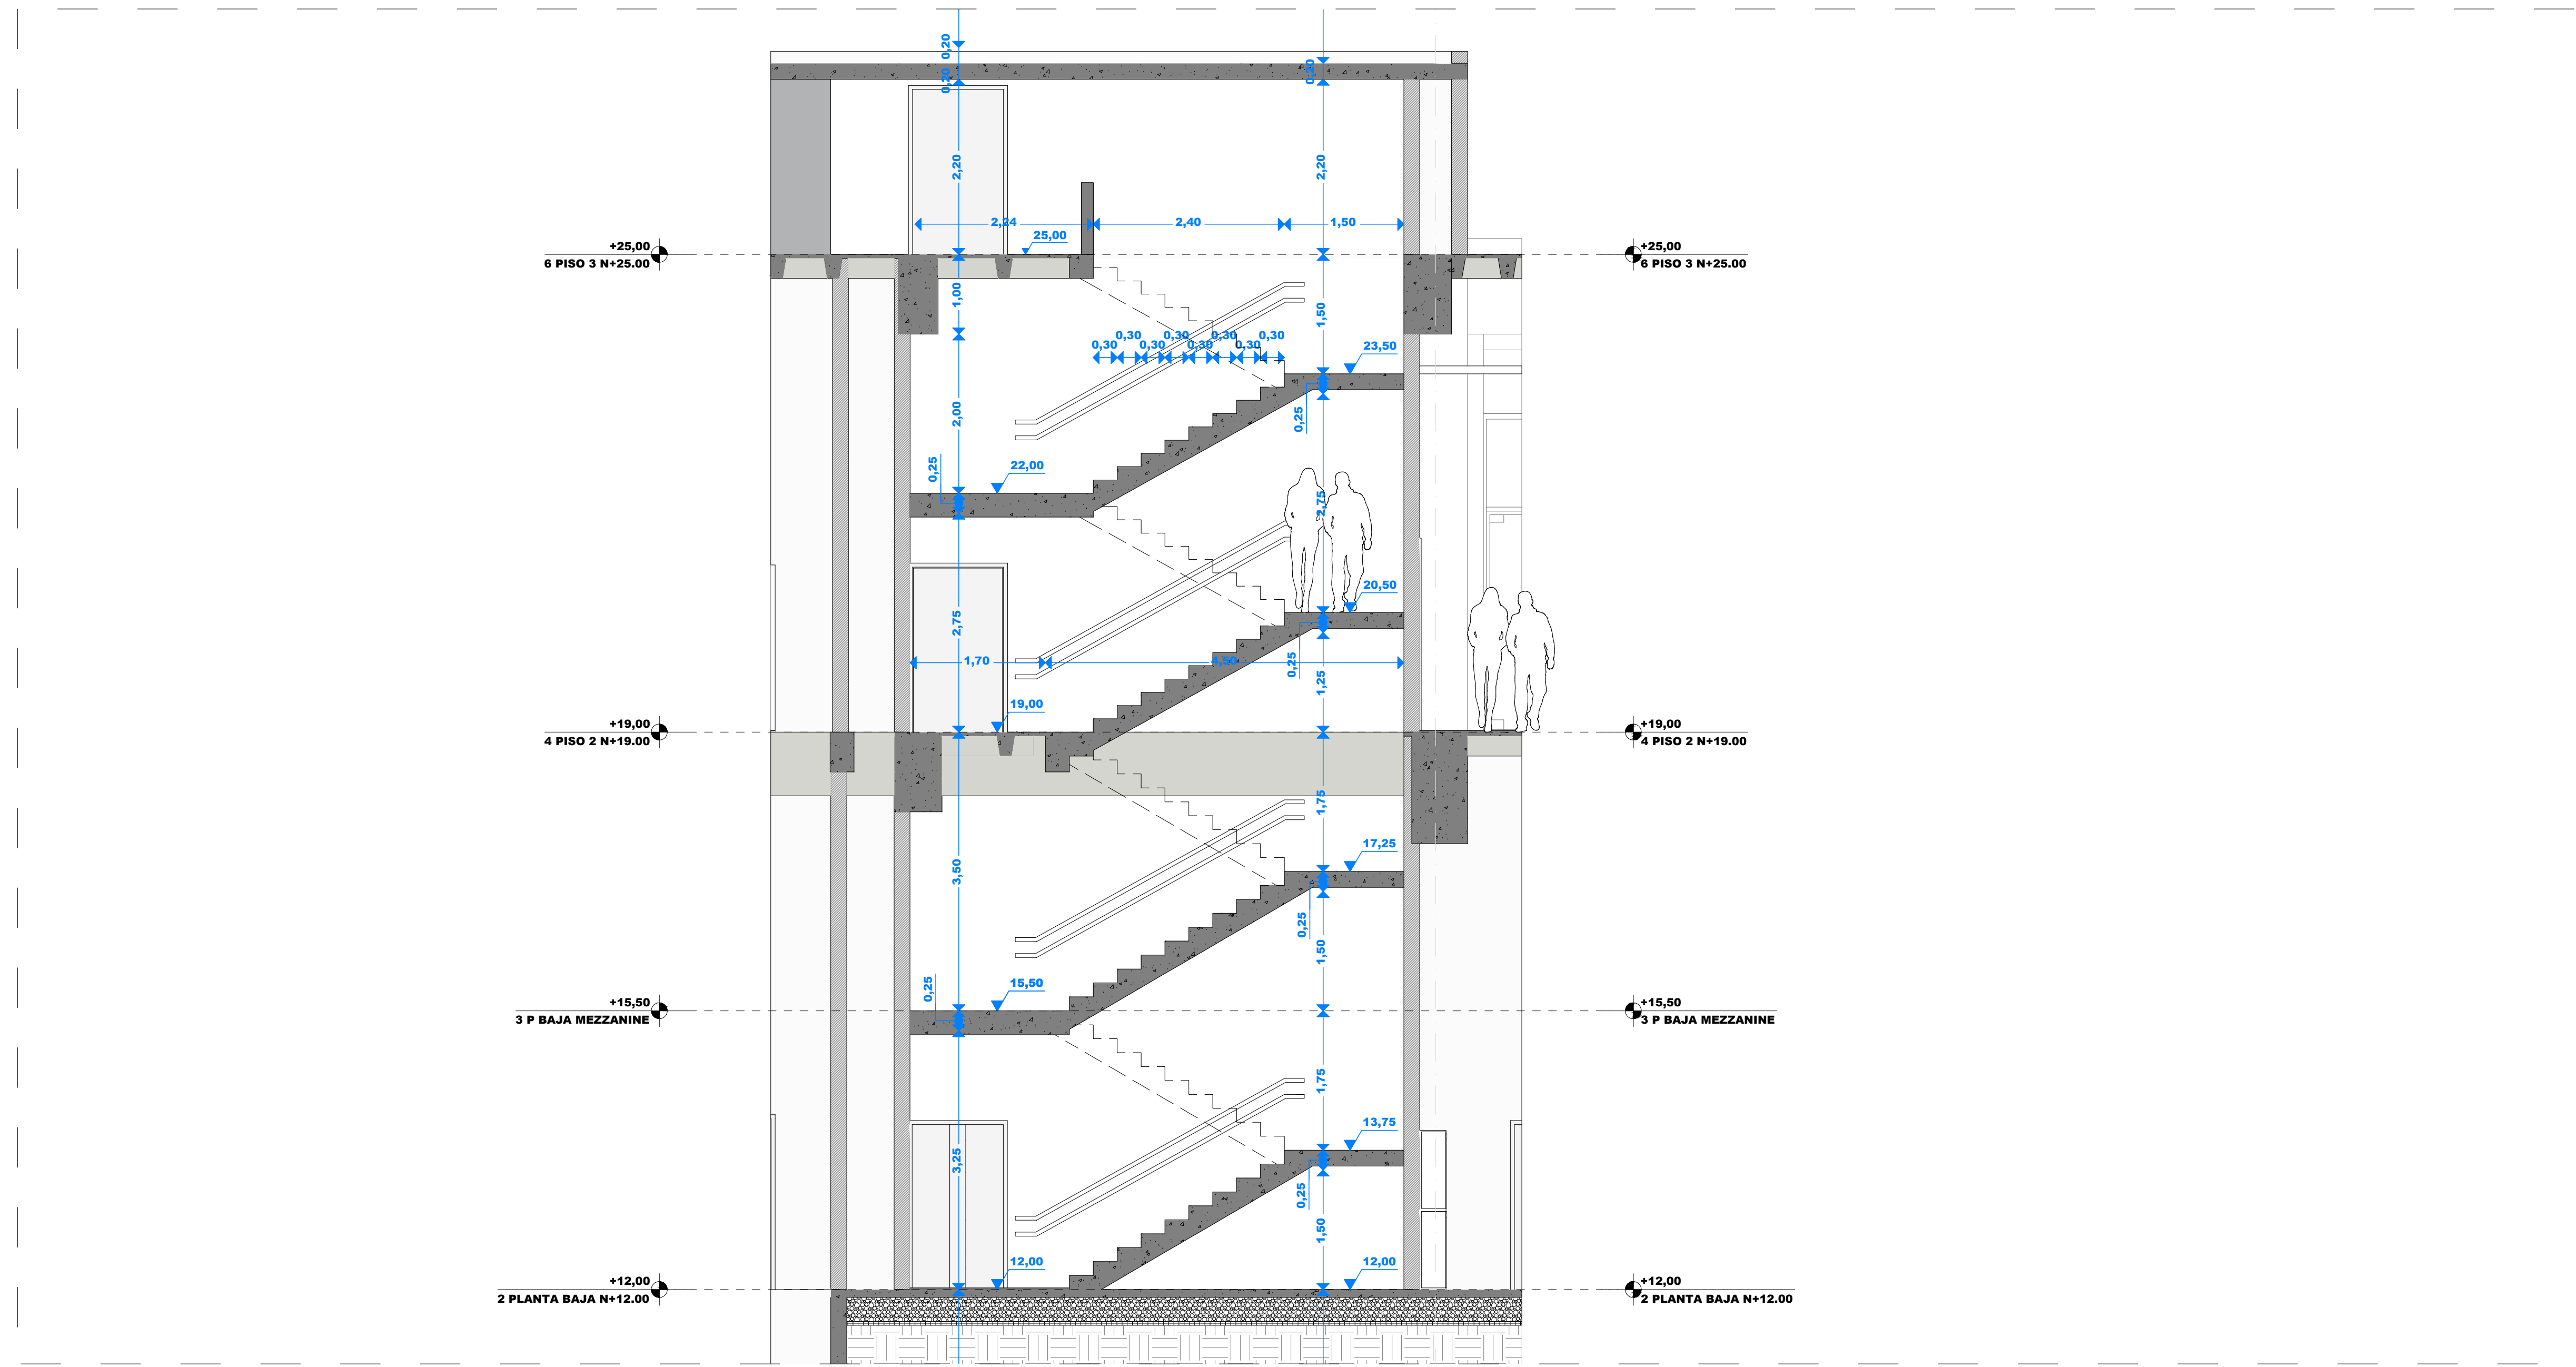

L5 DETALLE ESCALERA 1:50