



01 DETALLE TERRAZA VERDE
escala. 1:20

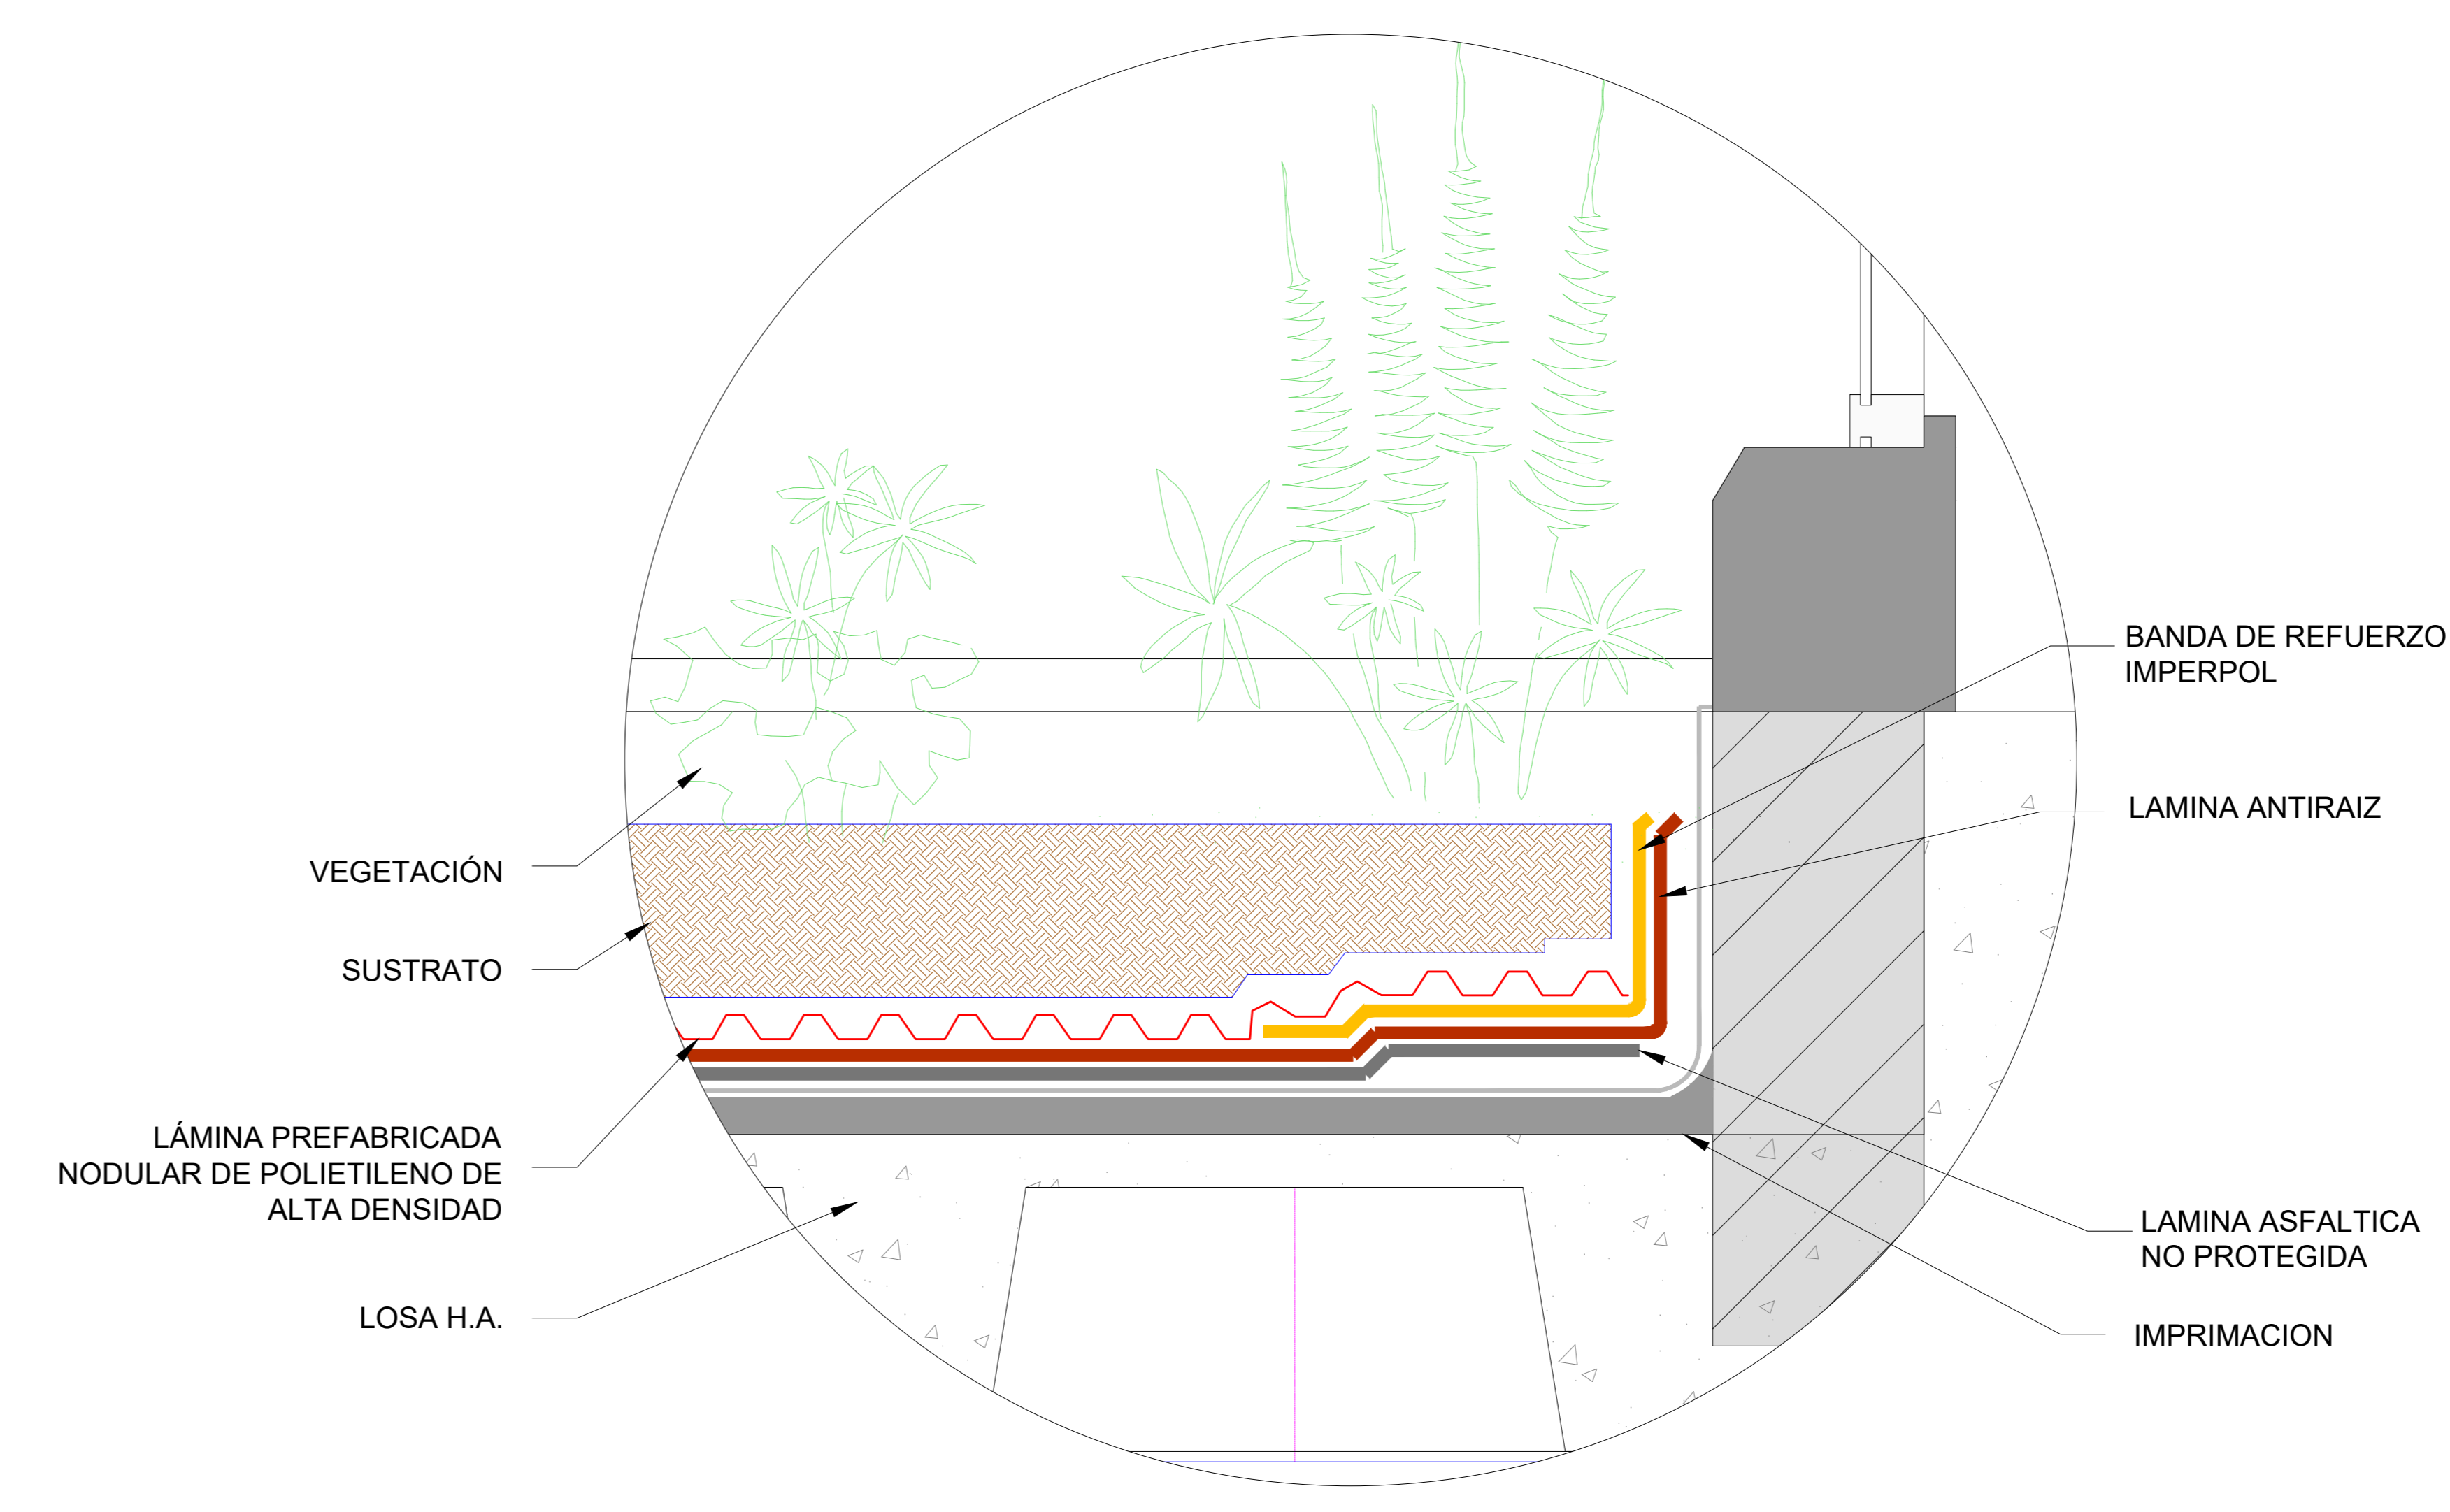

02 DETALLE 1
escala. S/E

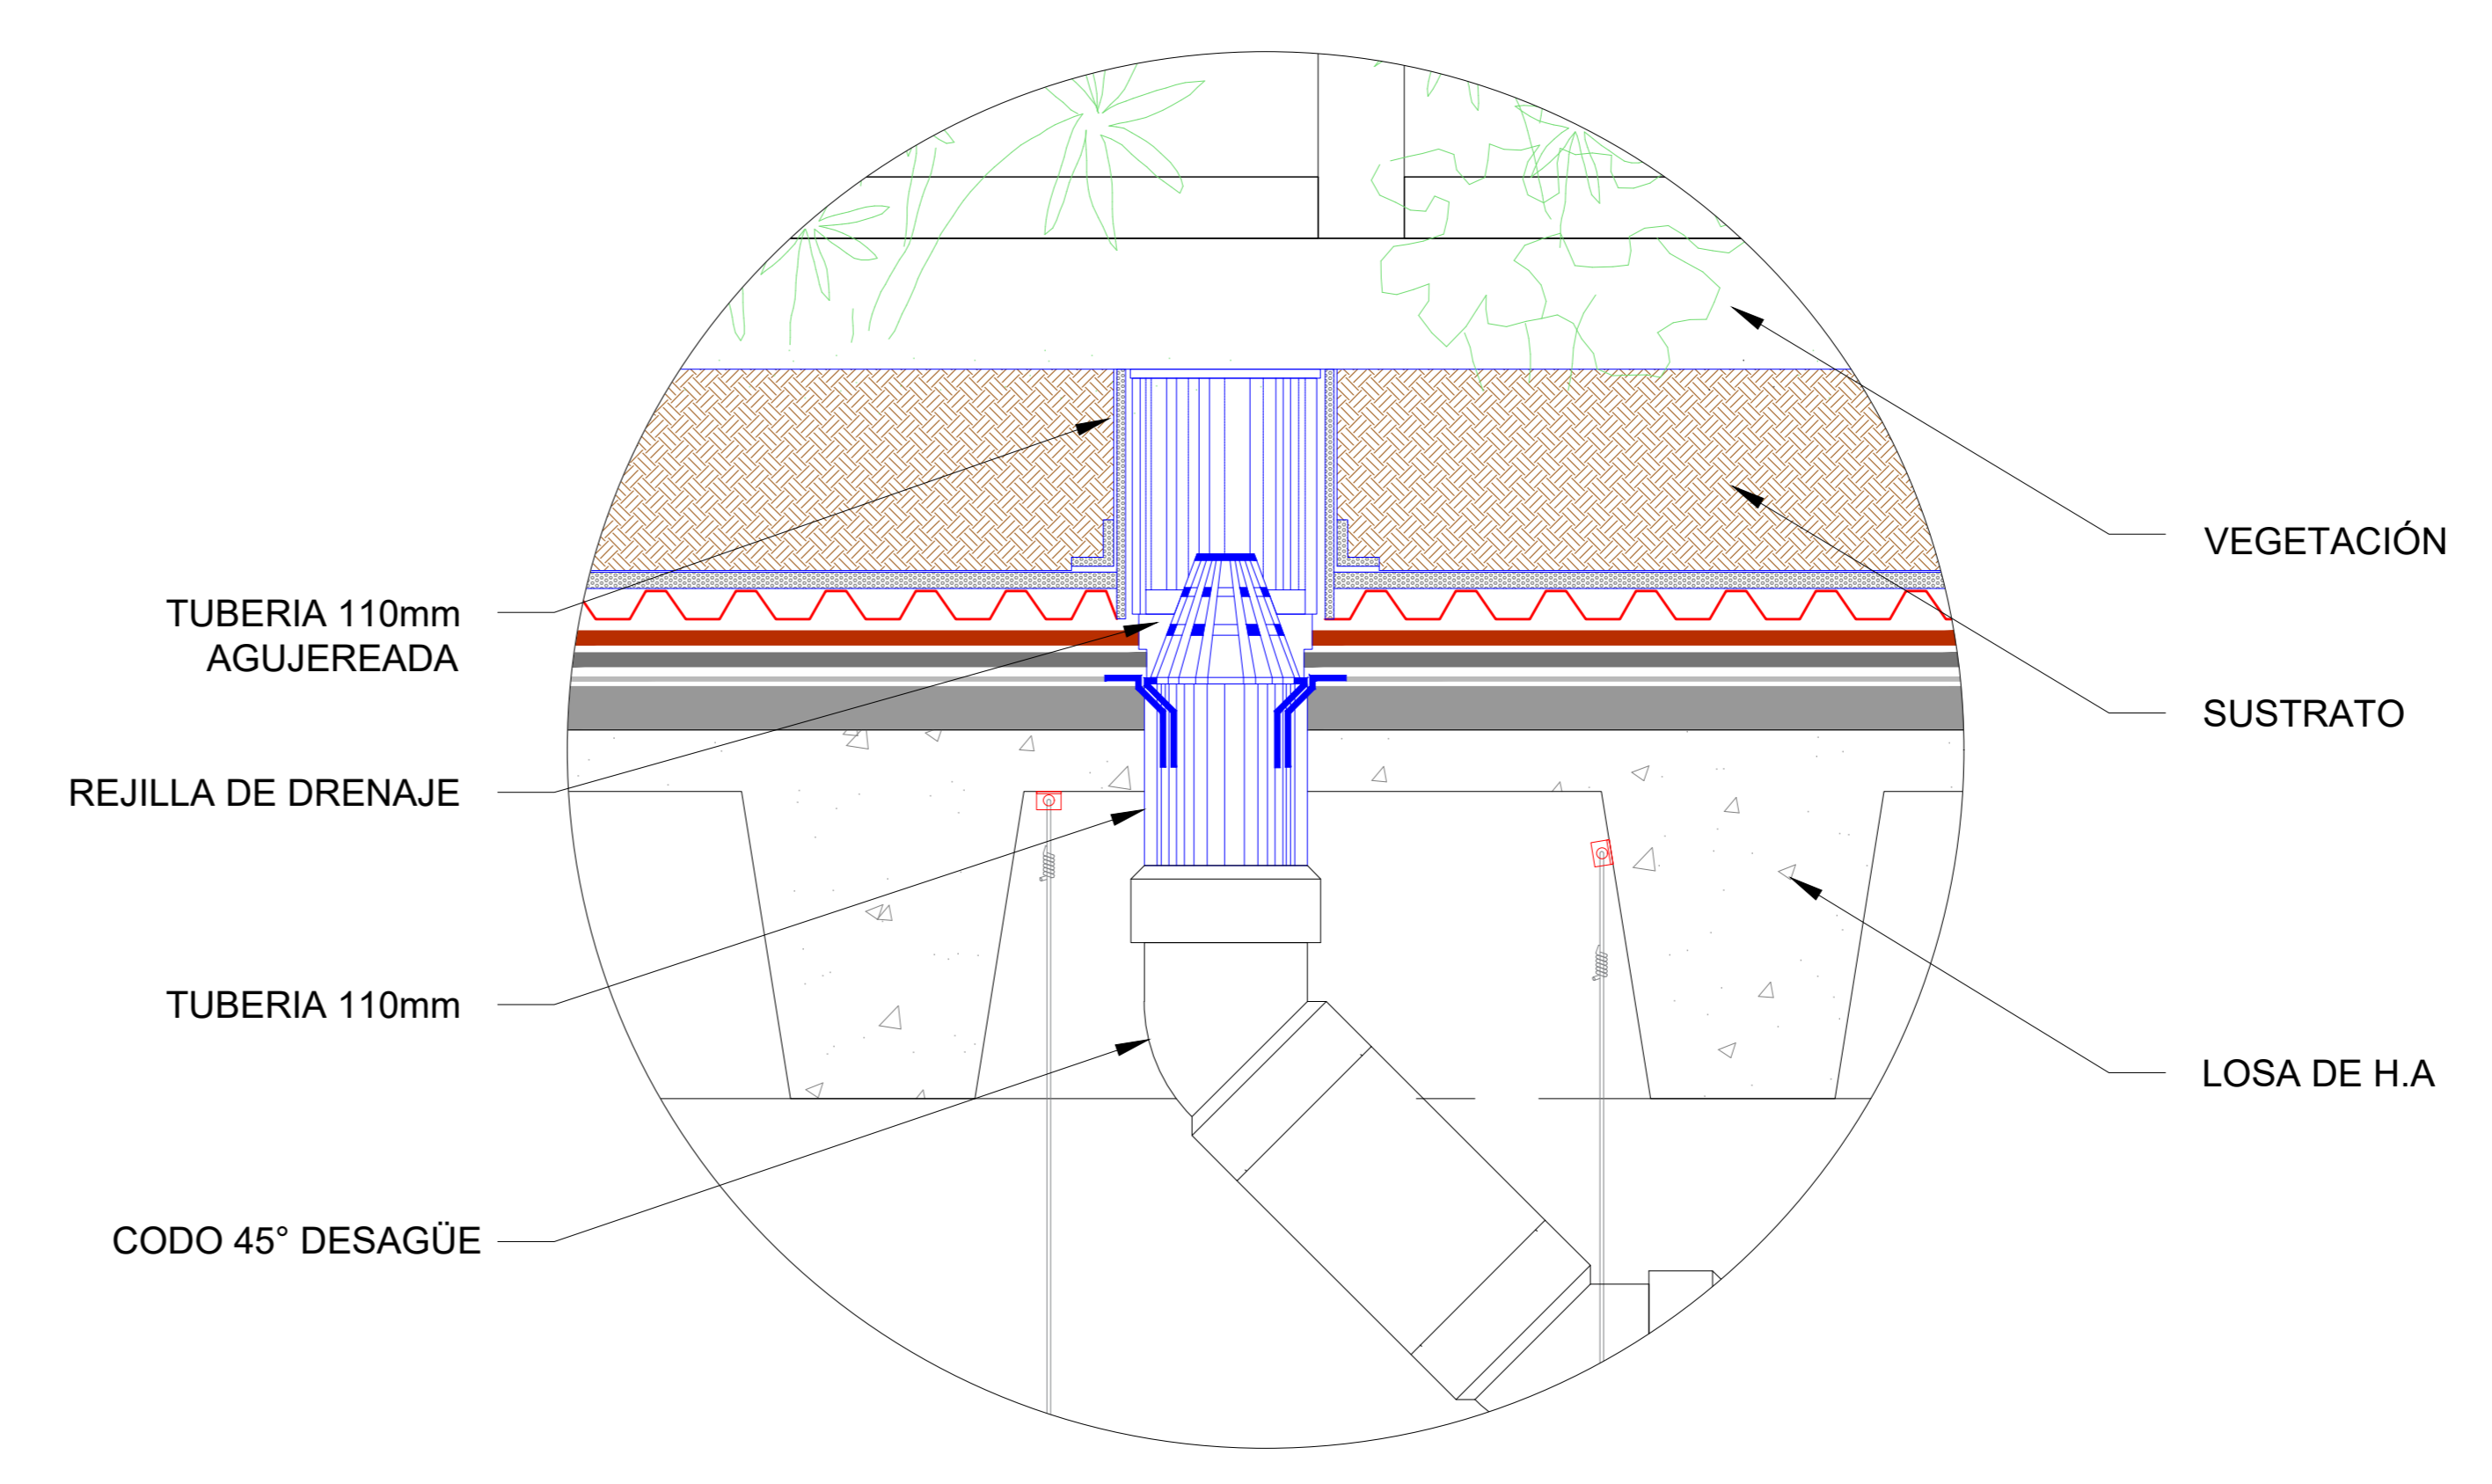

03 DETALLE 2
escala. S/E