

**+30,00**  
**01 PLANTA PISO 2**  
escala: 1:50


**+25,00**  
**3 N+25.00**

**+19,00**  
**2 N+19.00**

**+15,50**  
**EZZANINE**


**+12,00**  
**A N+12.00**

**+9,00**  
**ON N+9.00**

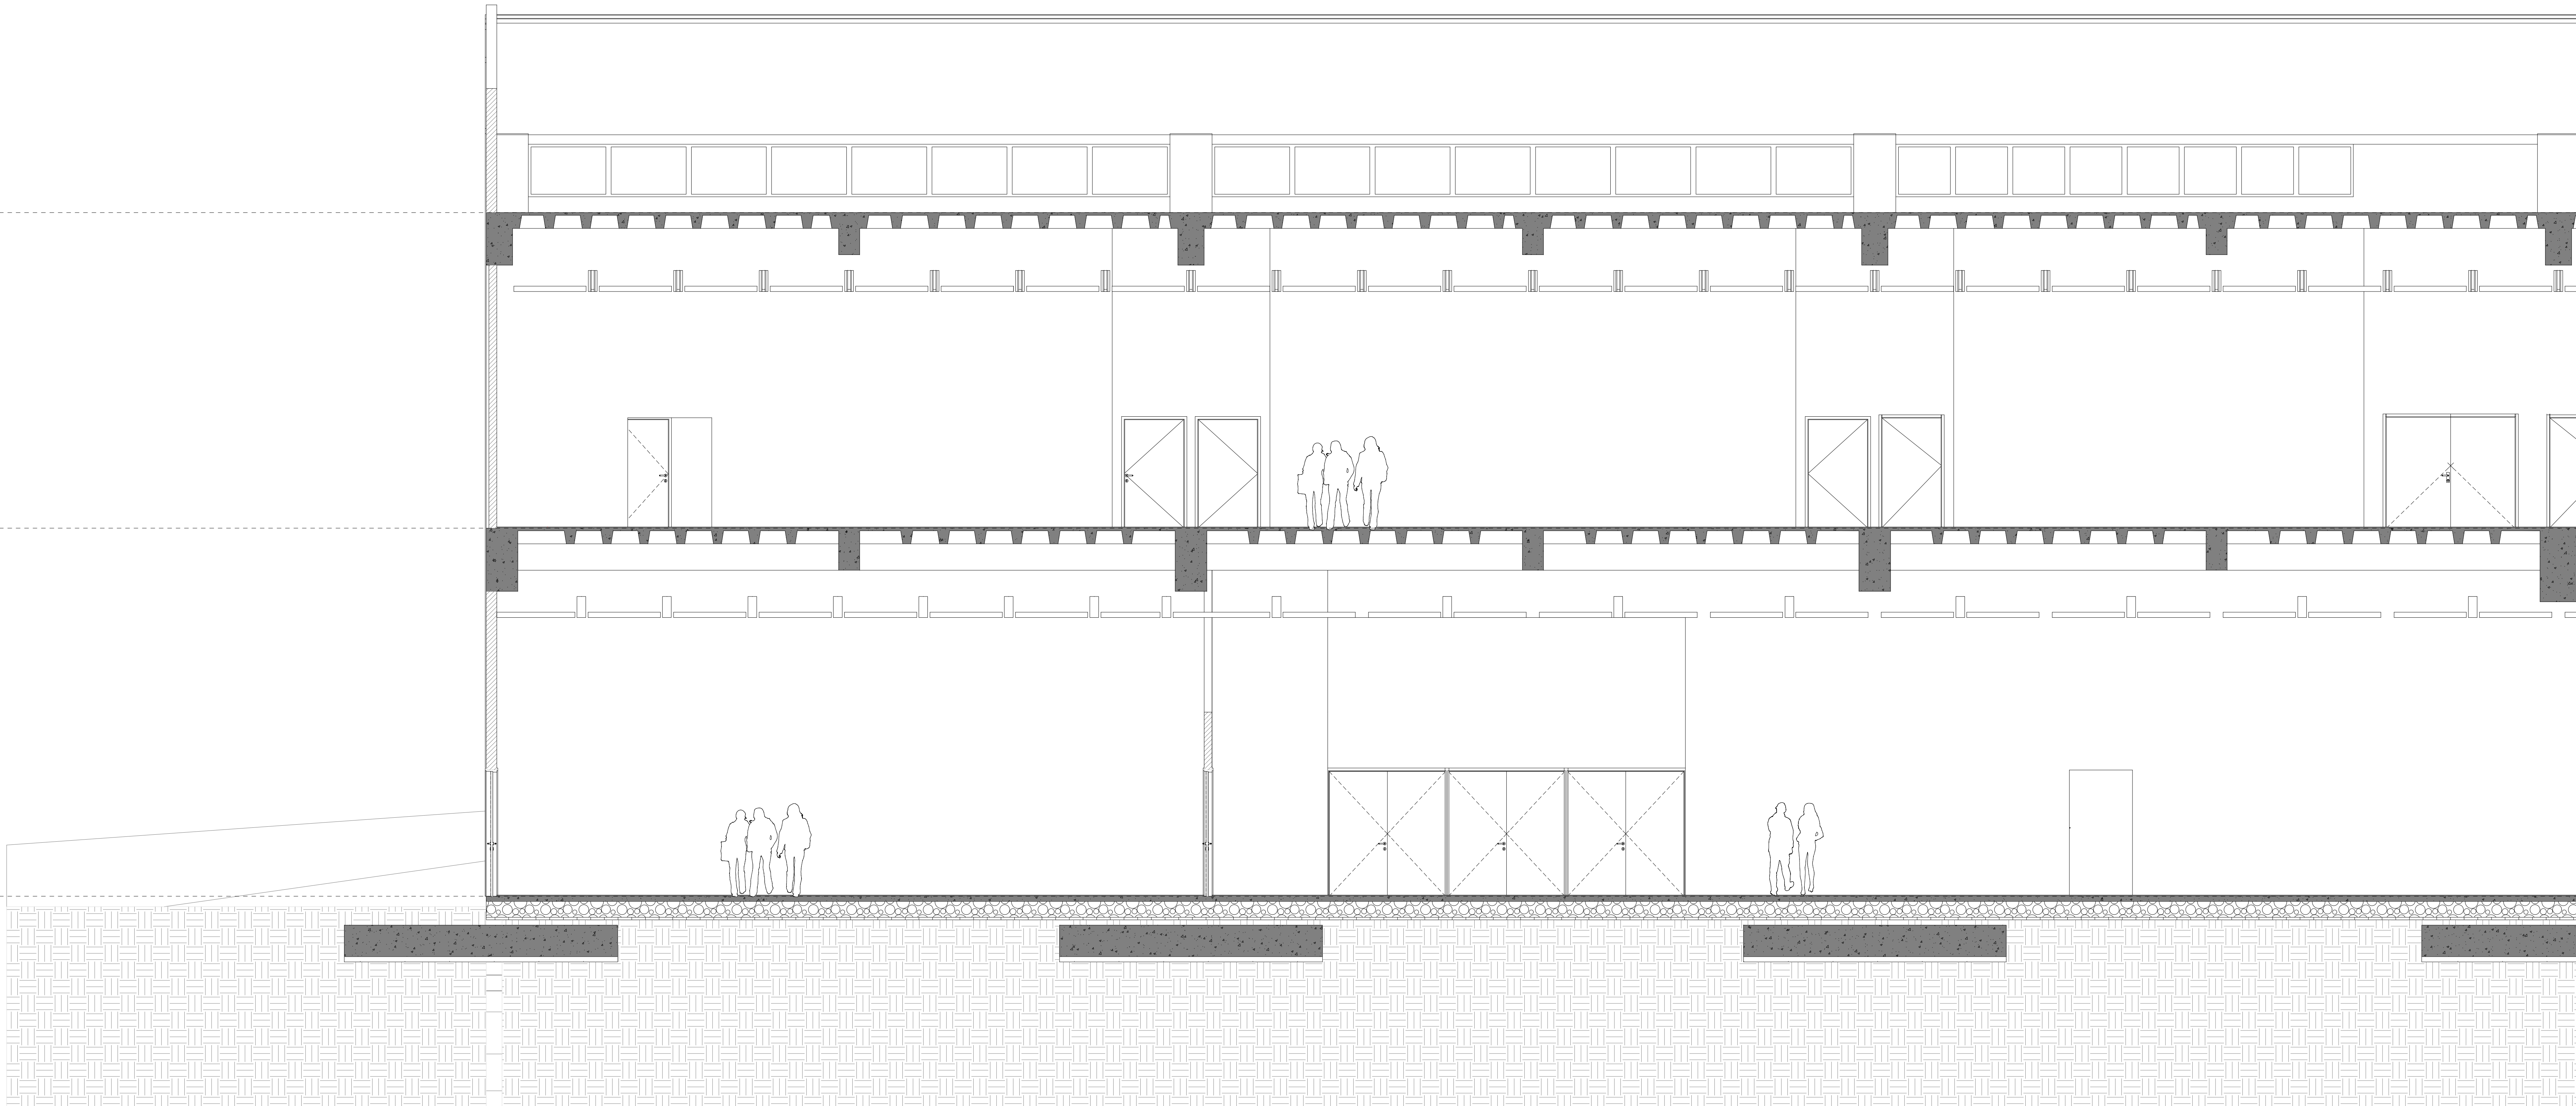

**02 CORTE D**  
escala: 1:50

**12.50**

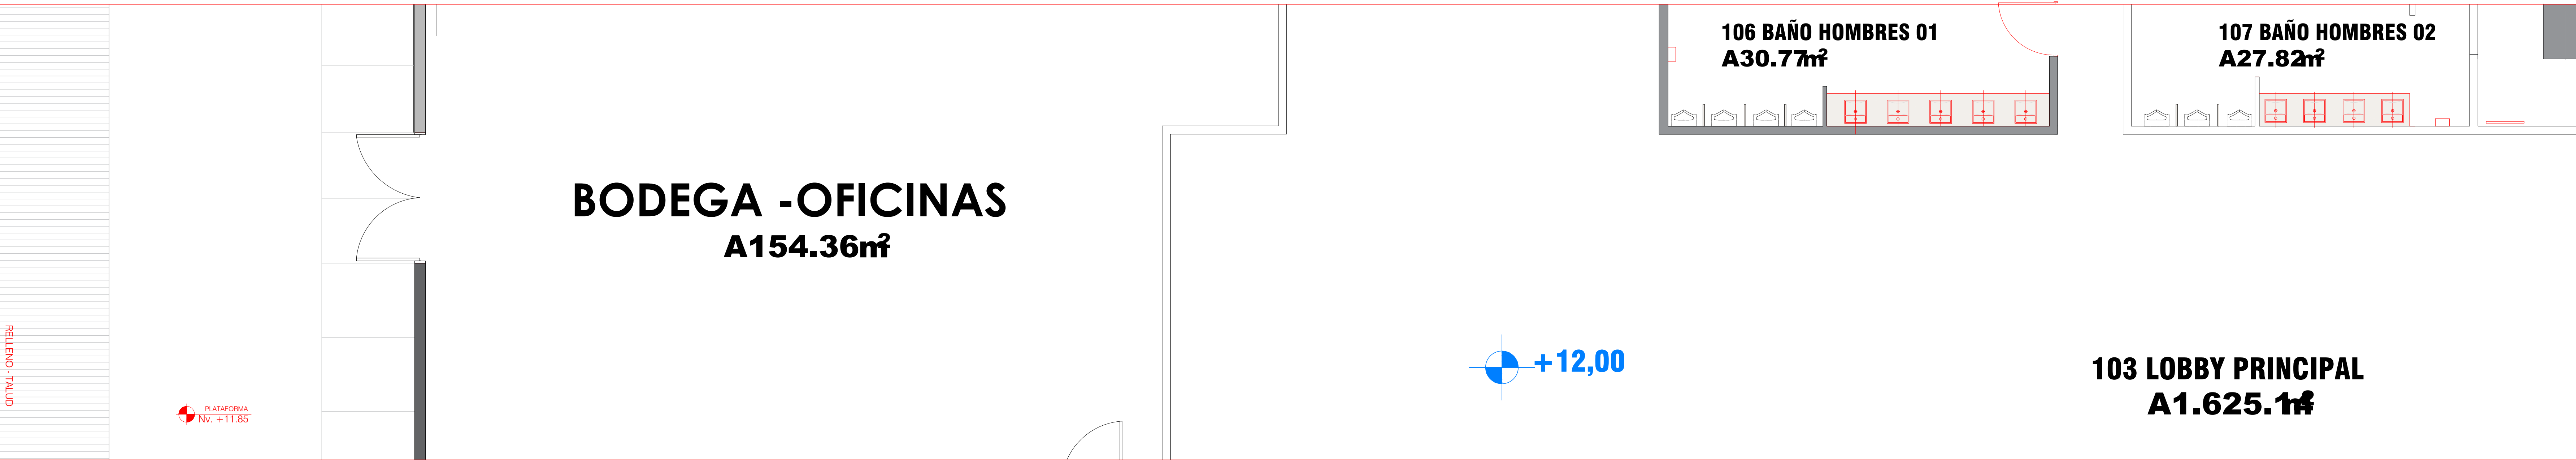

**+12,00**