


01 PLANTA PISO2
escala. 1:50

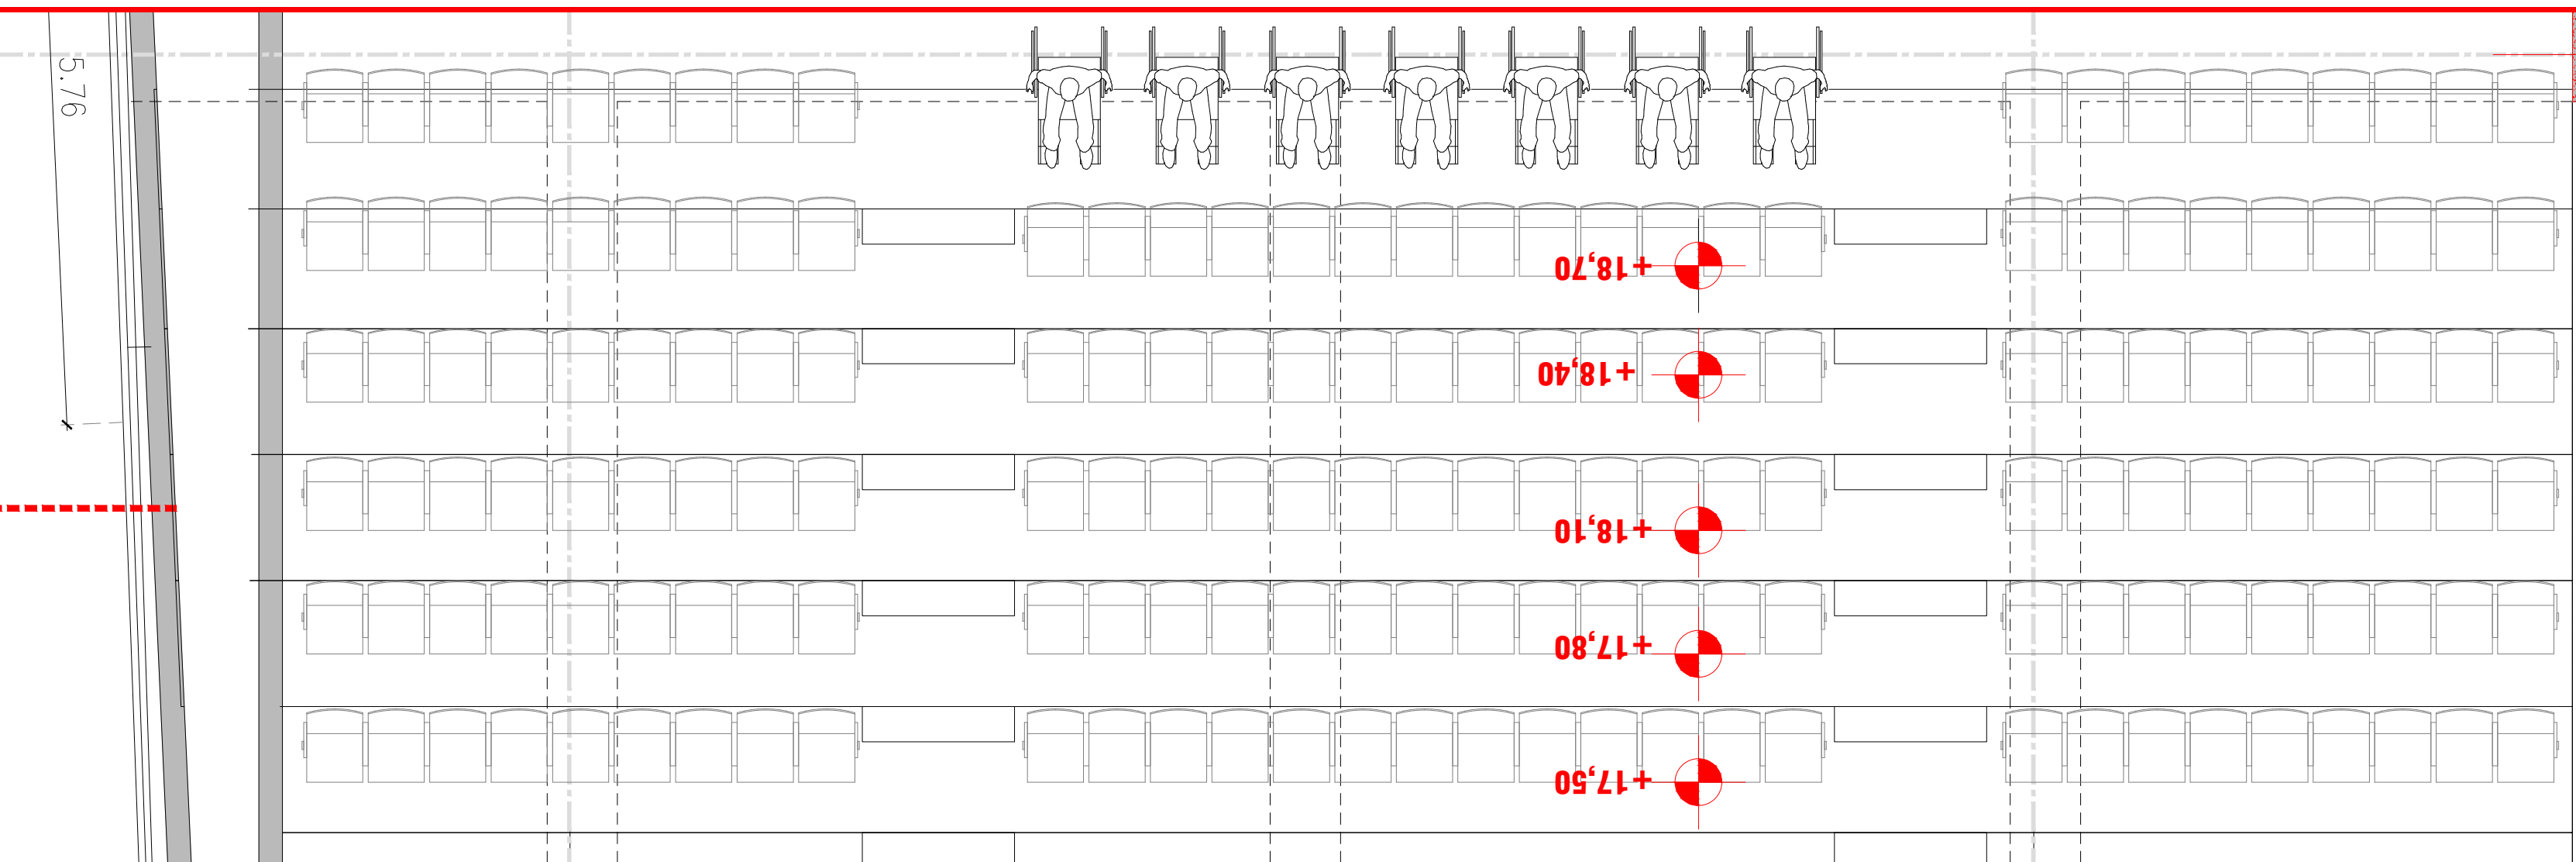

Y02

Y03

Nv 25.00

Nv 19.00

Nv 15.00

Nv 12.00

AUDITORIO

Nv 19.00

Nv 15.00

Nv 12.00


Nv = + 10.00

8.8 %

Nv = + 11.20

Nv = + 12.00

02 CORTE F
escala. 1:50

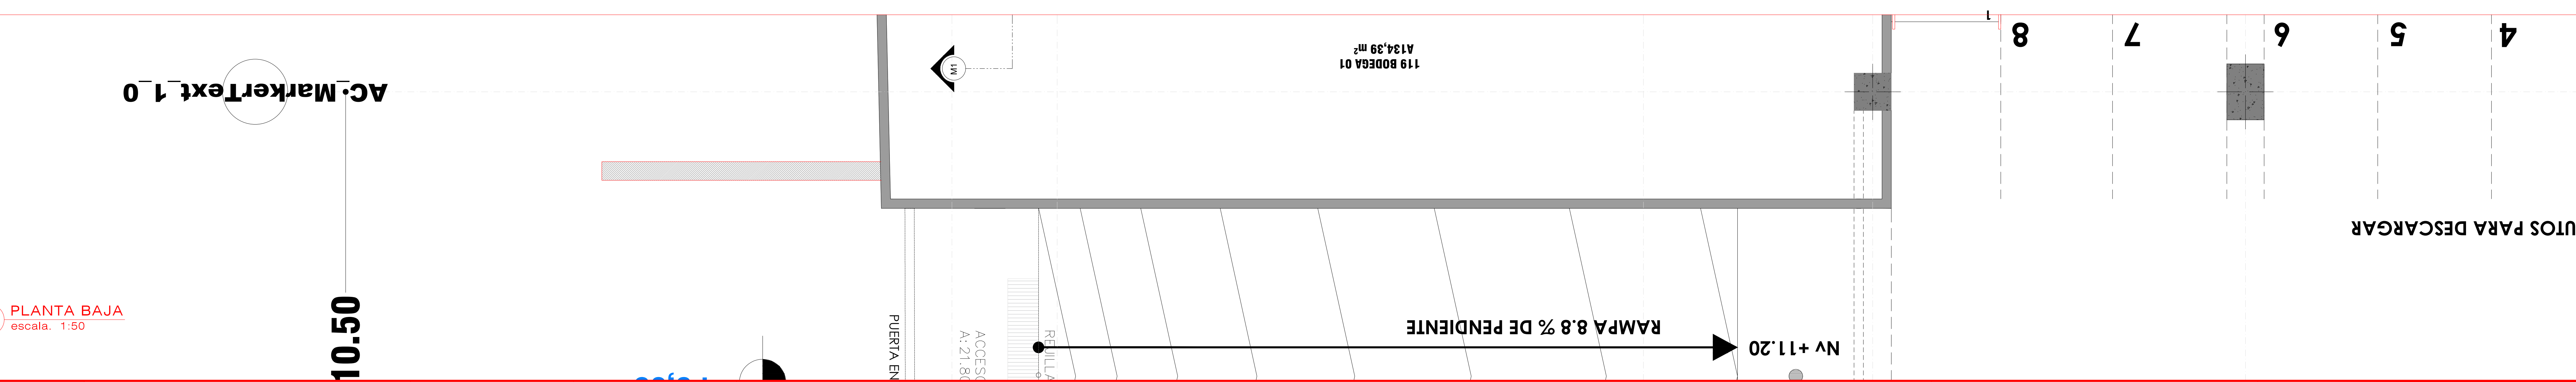

AC-MarkerText_1_0

10.50

03 PLANTA BAJA
escala. 1:50