


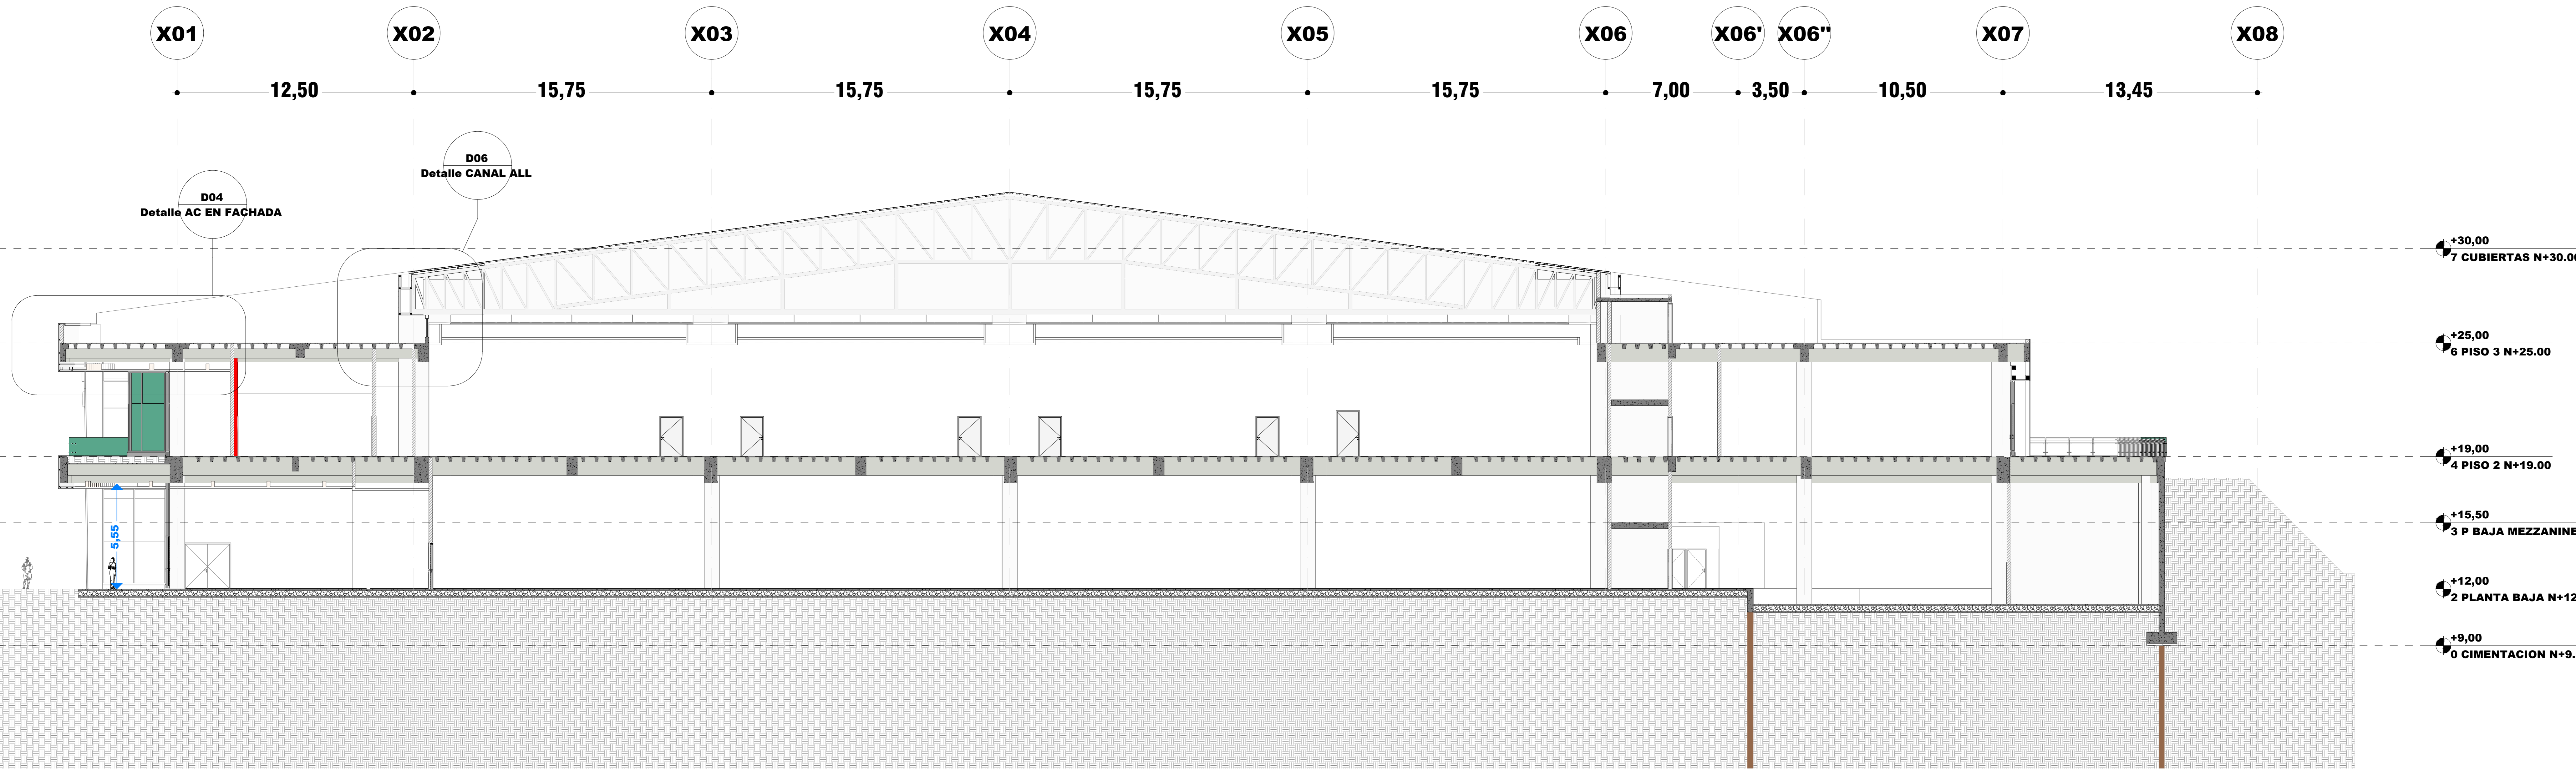

J CORTE E-E' 1:125



K CORTE B-B' 1:125